


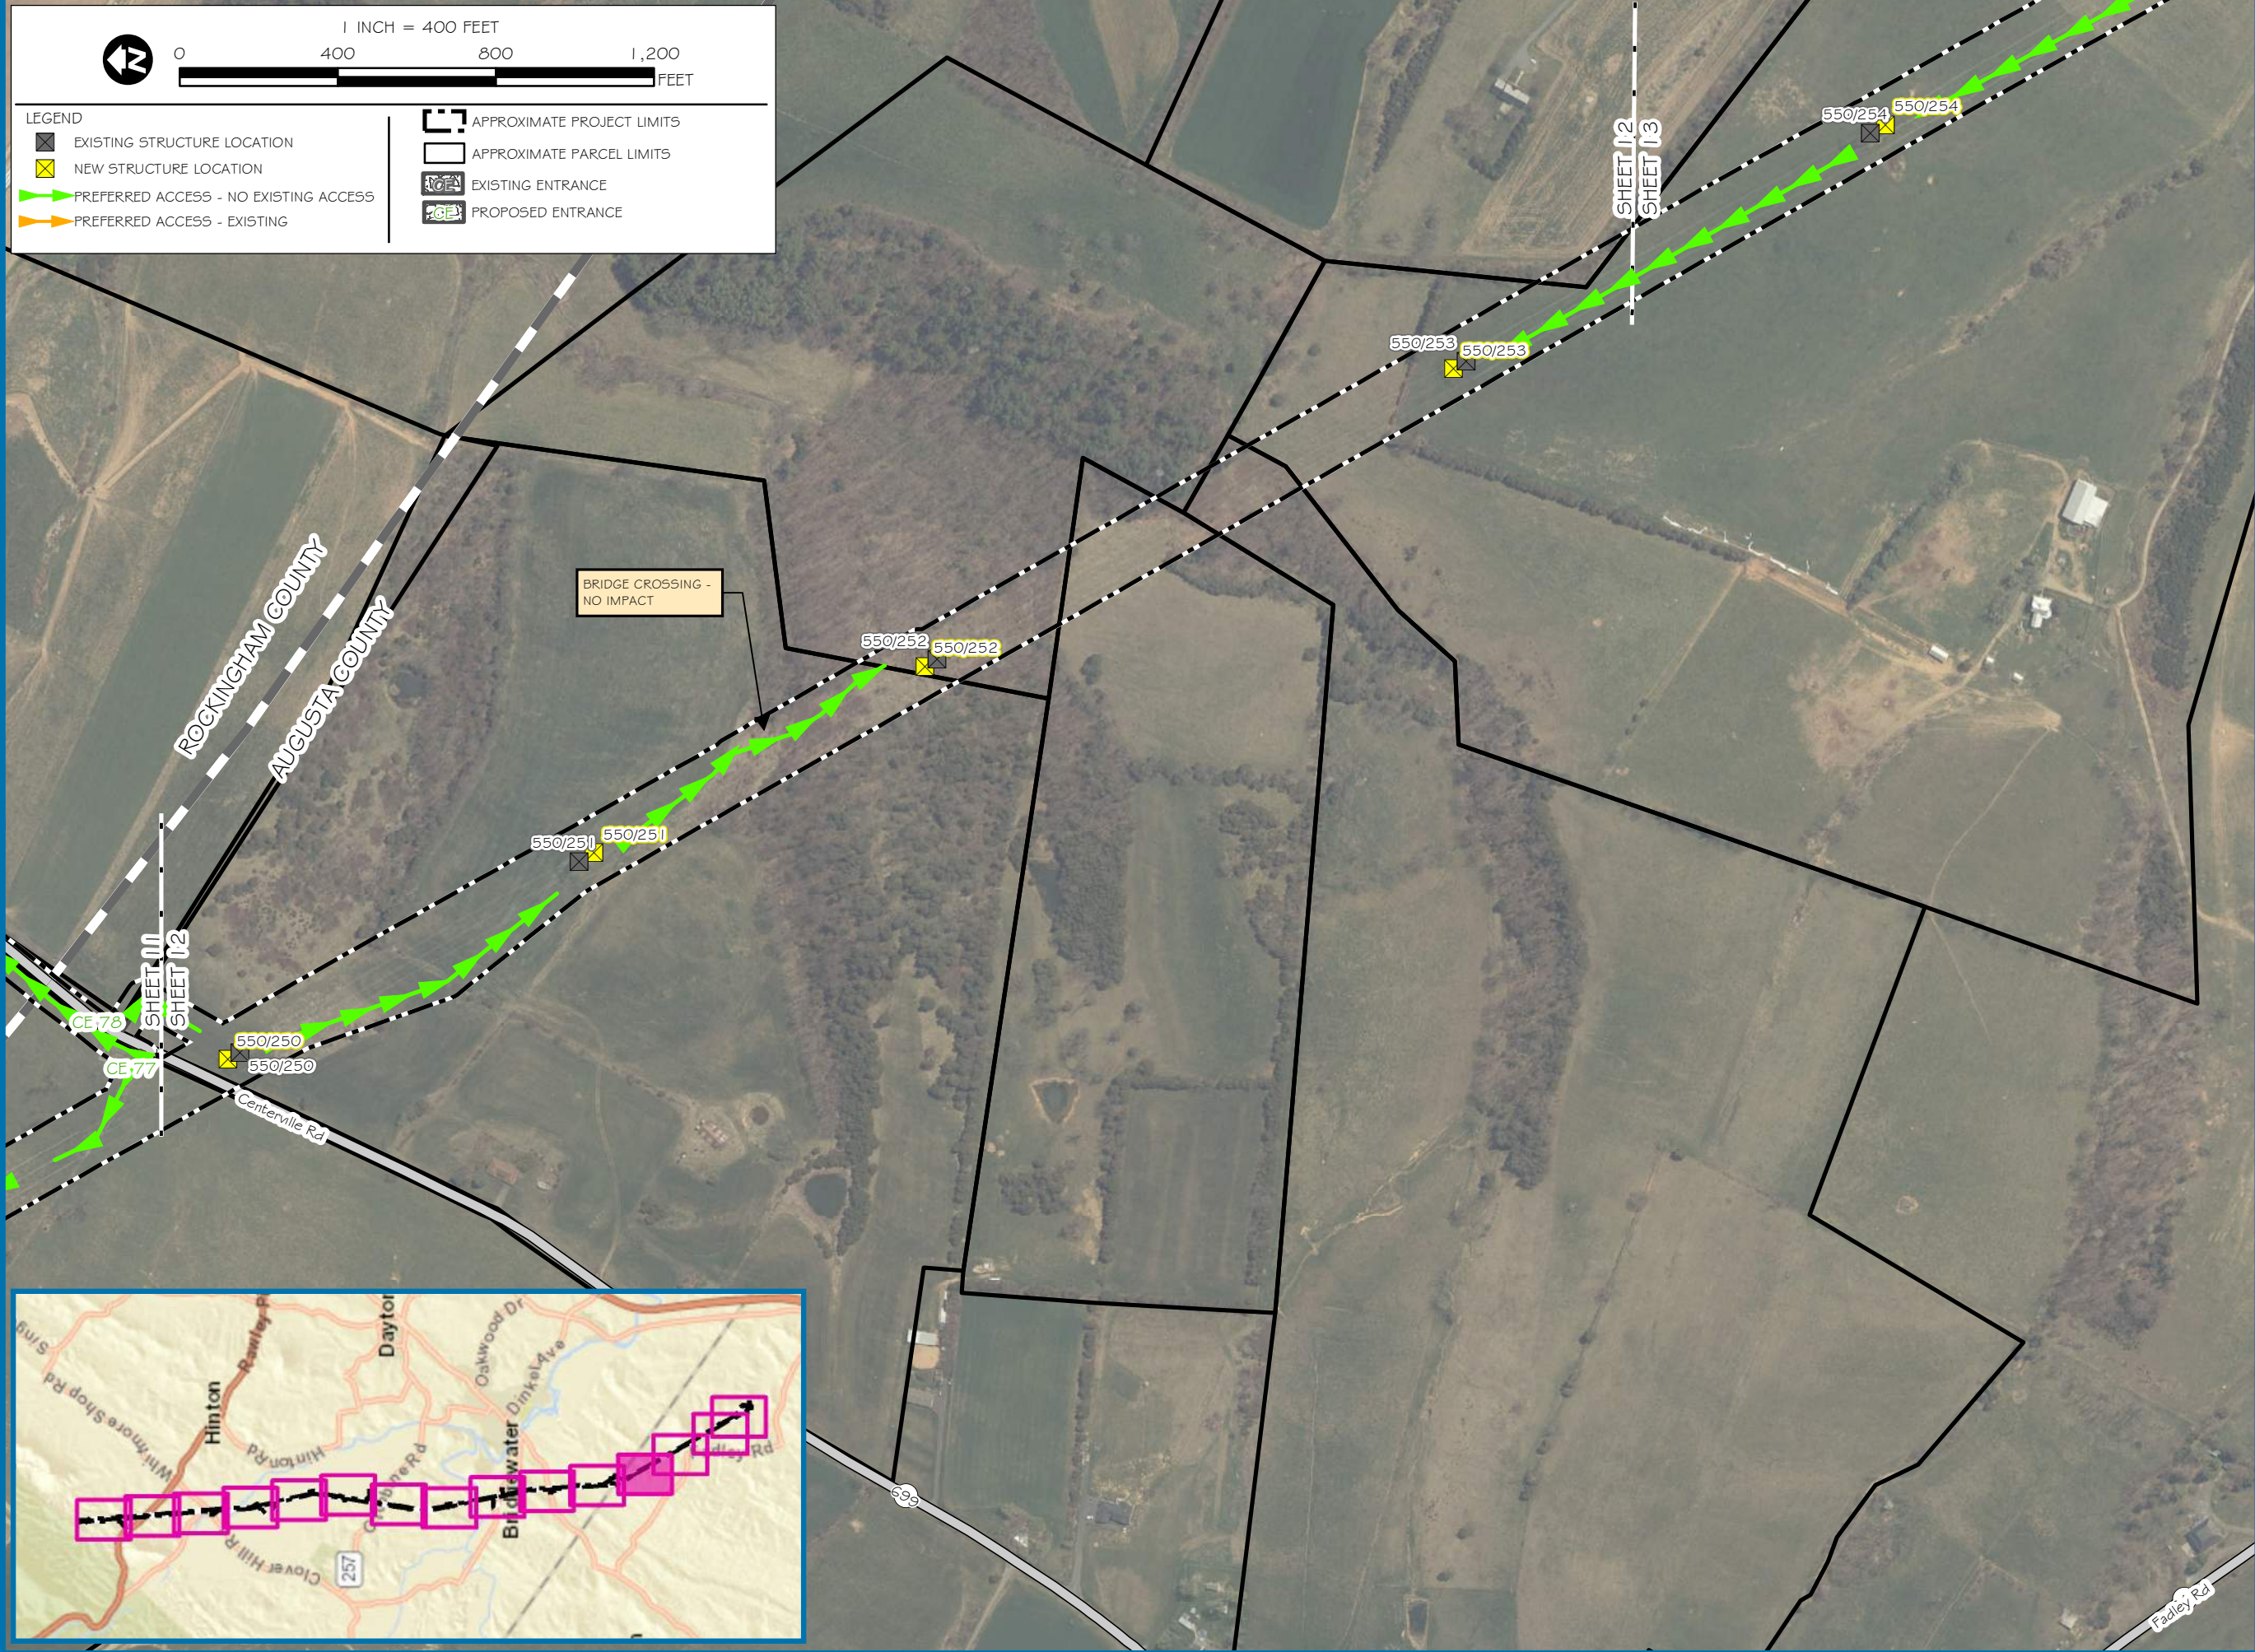

0

400

800

1,200

FEET

1 INCH = 400 FEET

0

400

800

1,200

0

400

800

1,200

FEET

LEGEND

EXISTING STRUCTURE LOCATION

NEW STRUCTURE LOCATION

PREFERRED ACCESS - NO EXISTING ACCESS

PREFERRED ACCESS - EXISTING

APPROXIMATE PROJECT LIMITS

APPROXIMATE PARCEL LIMITS

EXISTING ENTRANCE

PROPOSED ENTRANCE

dres

CORPORATE

5020 MONTROSE BLVD., SUITE 650, HOUSTON, TX 77006

P: 713.520.5400

Dominion Energy

PROJECT: TL 550 PHASE 2

APPLICANT: DOMINION ENERGY

SITE ACCESS OVERVIEW

ROCKINGHAM AND AUGUSTA COUNTIES, VIRGINIA

SHEET 12

PROJECT MANAGER: KA

DRAWN: TB

JOB NUMBER: 5641.48

DATE EXPORTED: 06/12/2020

REVISIONS: NONE

Document Path: R:\Resgis\inchmondgis\GIS_Work\Active_Jobs\564148_TL550_Erosion_And_Sediment\Maps\Phase_2\maps\564148_Site_Access_11x17.mxd - Date Saved: 6/11/2020

