


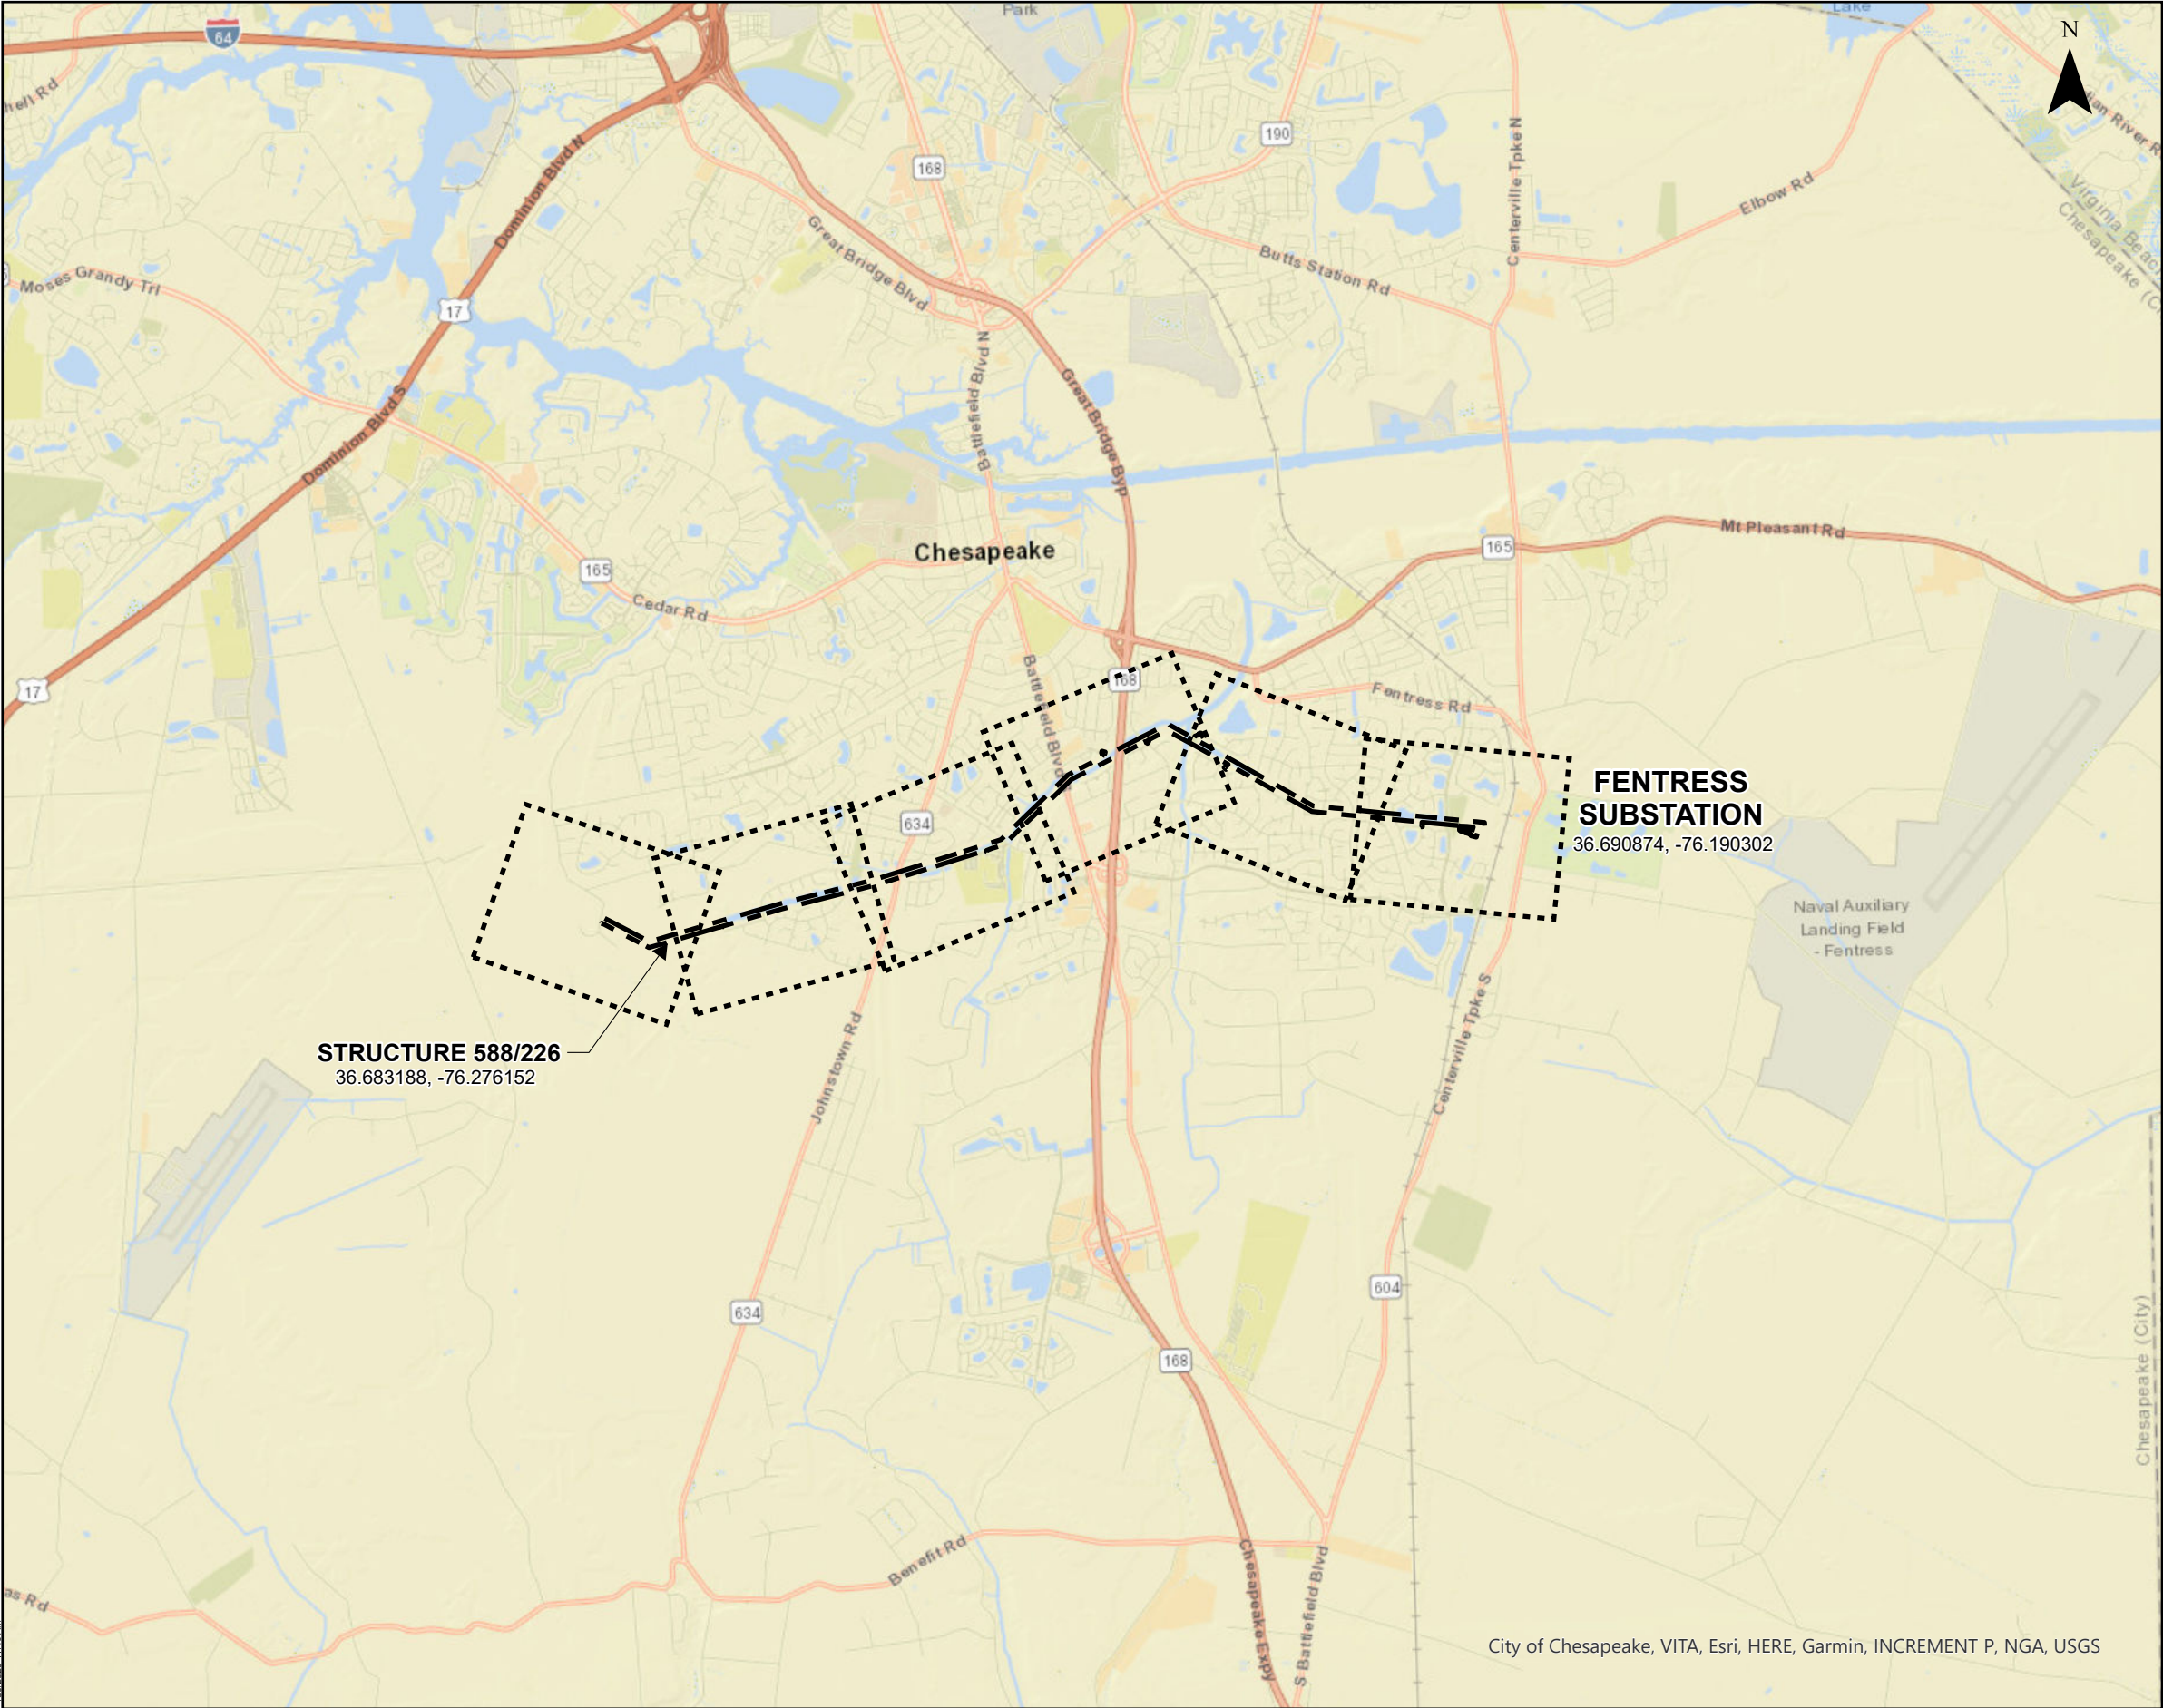

CONSTRUCTION ACCESS MAP

Fentress - Yadkin 500 kV Transmission Line Project

City of Chesapeake, Virginia

Client:
Dominion Energy Virginia

DRAFT

C2 Env Project:	Prepared By:	Date:
0326	JRC	01/28/25




Scale is 1 IN = 1 MI when printed at original size of 11x17

SITE DATA

- Project Area
- Map Sheet

- Notes:
1. Basemap from ESRI World Street Map and VBMP Aerial Imagery 2021
 2. Structure locations and right-of-way dimensions provided by Dominion Energy
 3. Parcels and roads from VGIN
 4. Wetland delineation conducted by C2 Environmental Inc. during April-May 2024 using Trimble R1 GPS
 5. Contours and slopes created from USGS 1-meter DEM Norfolk, VA 2013
 6. Access based on field review with Dominion 3/18/24

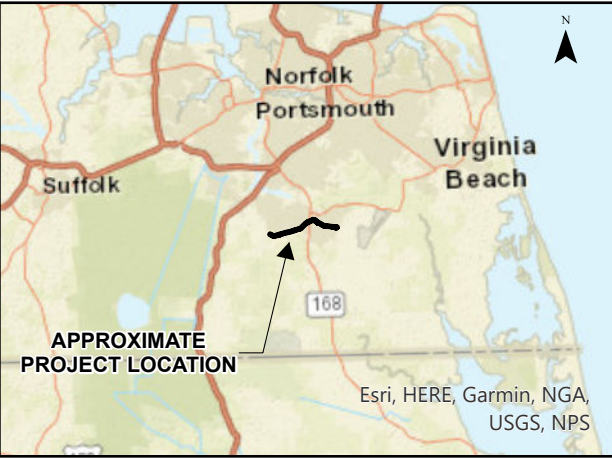

City of Chesapeake, VITA, Esri, HERE, Garmin, INCREMENT P, NGA, USGS





CONSTRUCTION ACCESS MAP

Fentress - Yadkin 500 kV Transmission Line Project

City of Chesapeake, Virginia

Client:
Dominion Energy Virginia

DRAFT

C2 Env Project:
0326


Prepared By:
JRC

Date:
01/28/25

0 250 500 1,000 Feet
Scale is 1 IN = 500 FT when printed at original size of 11x17

SITE DATA


- Project Area
- Existing Structure
- Proposed Structure
- Existing Construction Entrance
- Temporary Construction Entrance
- Preferred Access, Existing Paved
- Preferred Access, Existing Gravel
- Preferred Access, Existing Unimproved
- Preferred Access, No Existing
- Alternate Access
- Approximate Pull Pad Location
- Approximate Stream Limits
- Approximate Wetland Limits
- Approximate Jurisdictional Ditch Limits
- Approximate Open Water Limits
- Columbia Gas Line
- Slopes 12% or Greater
- Existing 2 FT Contour
- Parcel Boundary

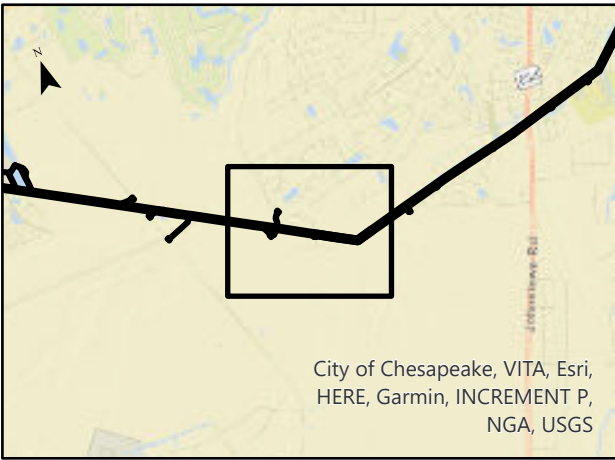

City of Chesapeake, VITA, Esri,
HERE, Garmin, INCREMENT P,
NGA, USGS

Virginia Geographic Information Network (VGIN)



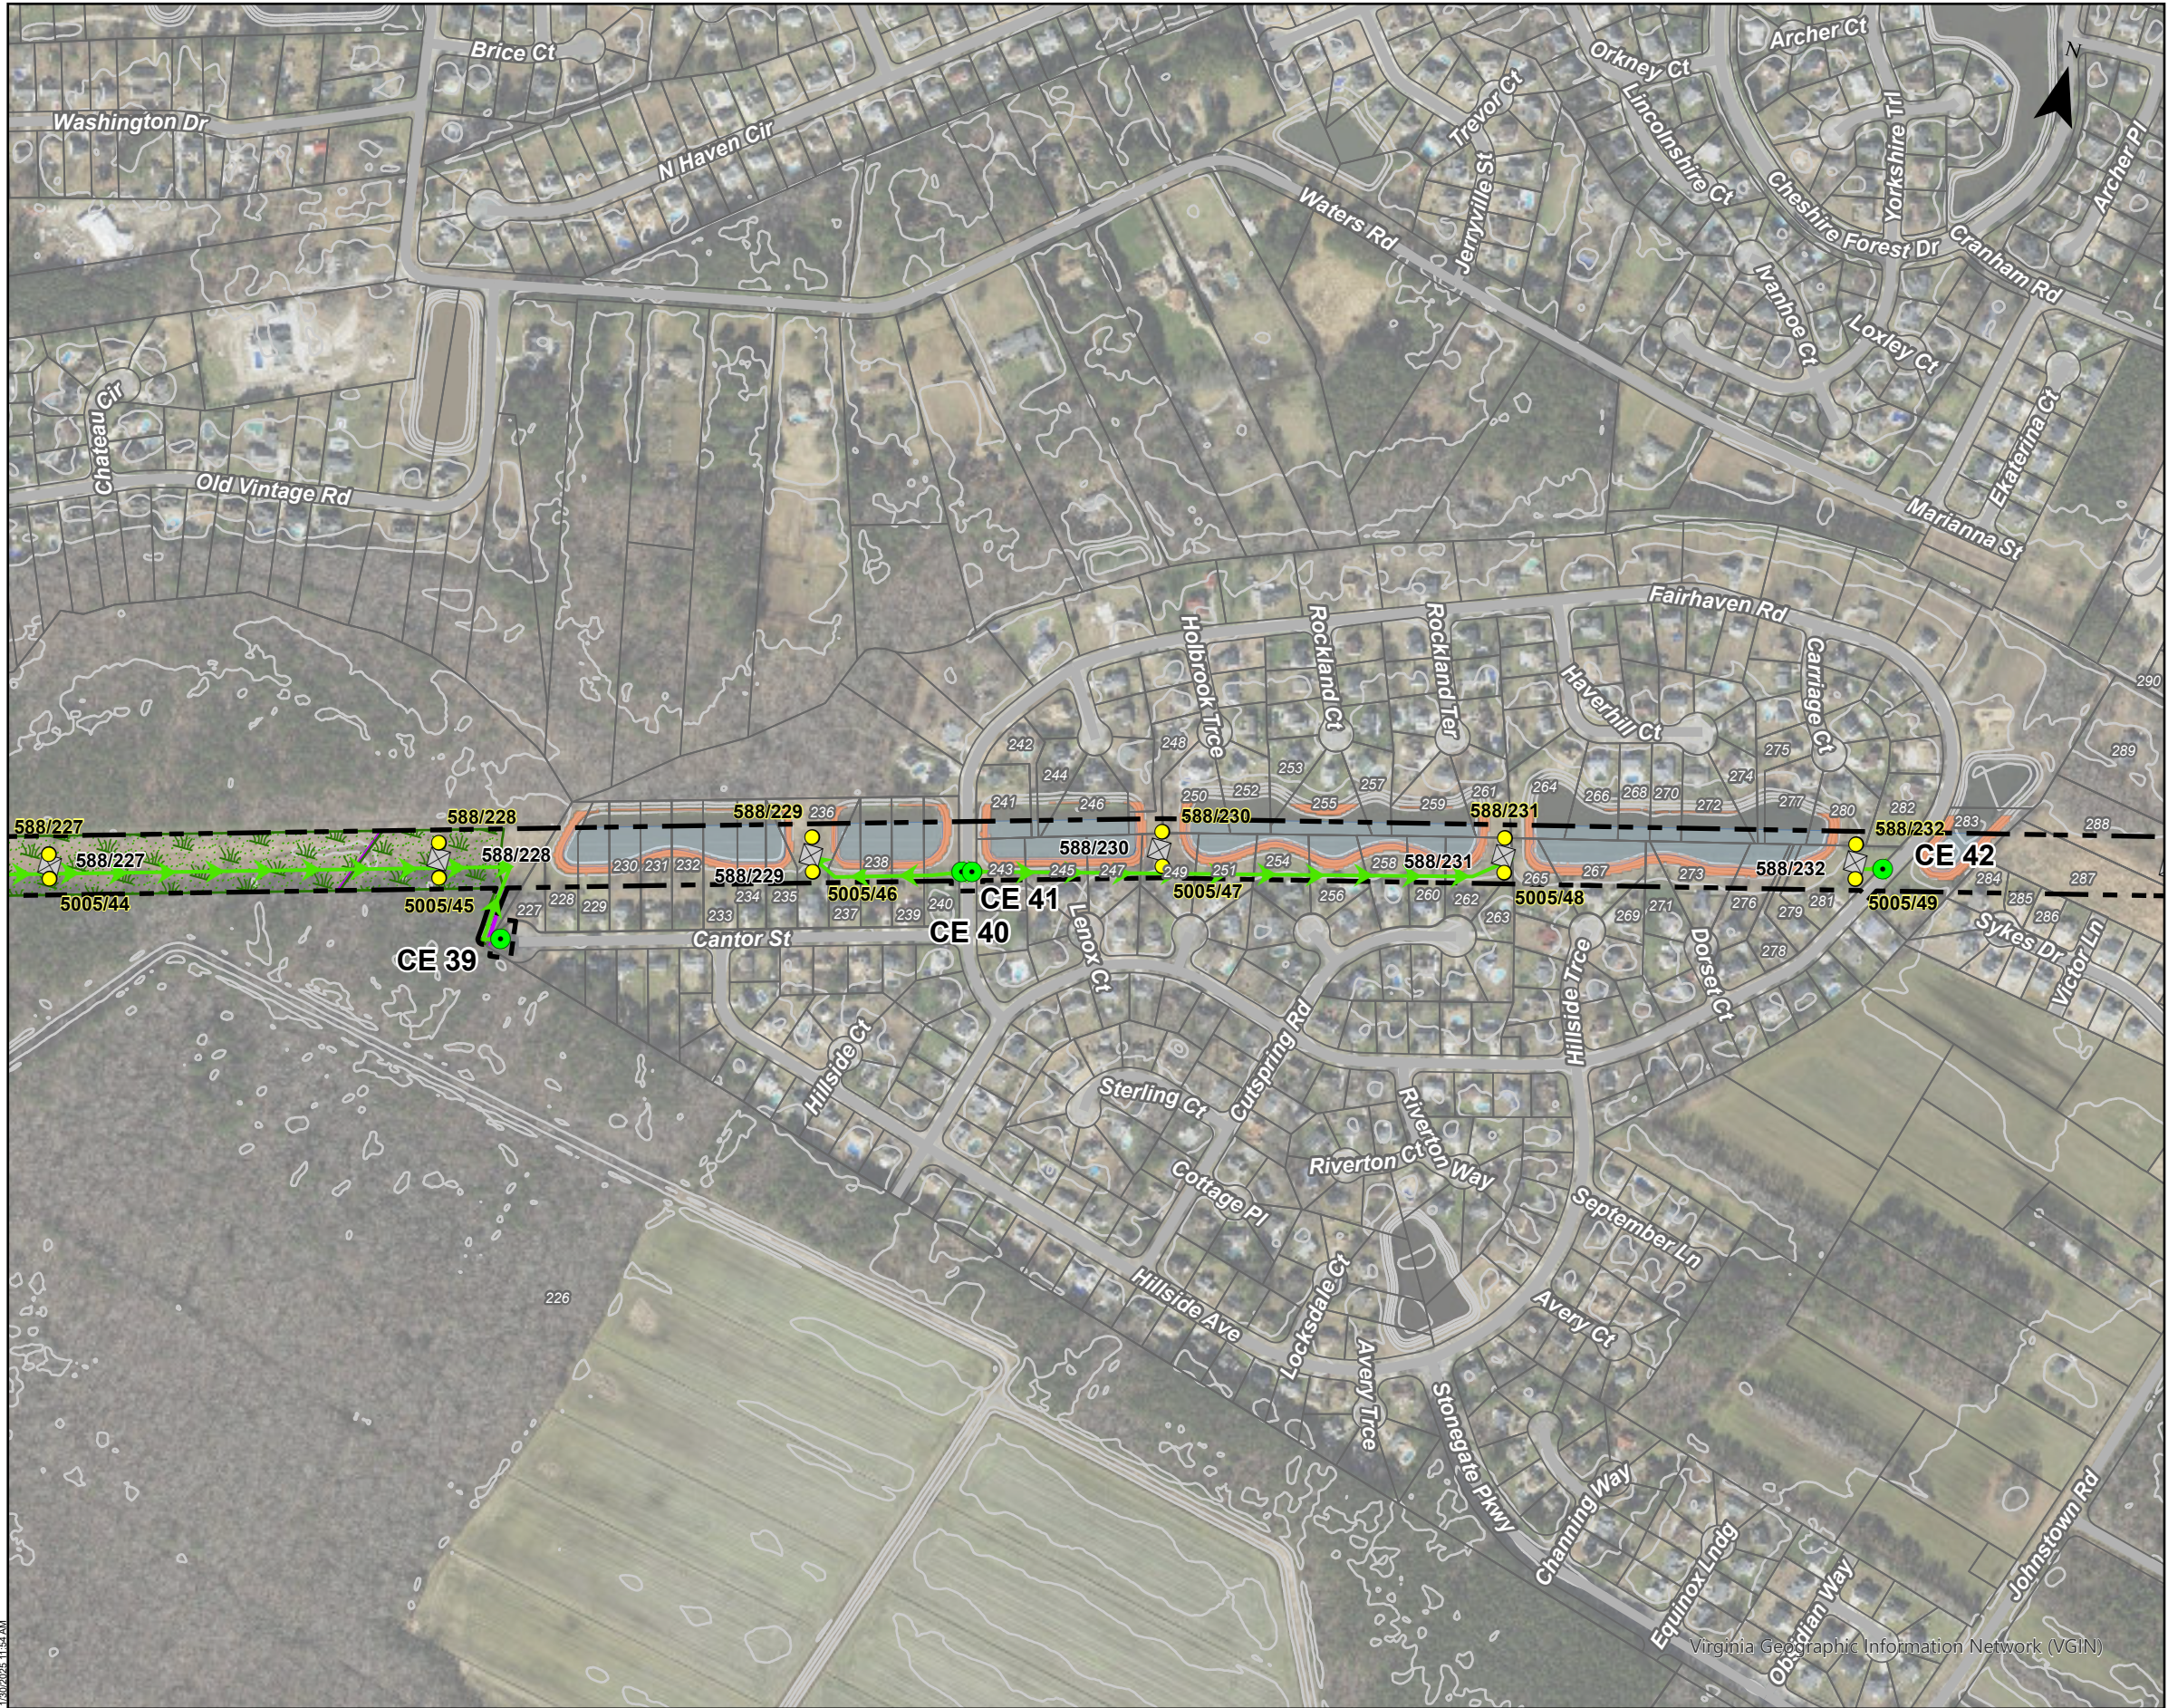

CONSTRUCTION ACCESS MAP

Fentress - Yadkin 500 kV Transmission Line Project

City of Chesapeake, Virginia

Client:
Dominion Energy Virginia


DRAFT

C2 Env Project: 0326 Prepared By: JRC Date: 01/28/25

0 250 500 1,000 Feet
Scale is 1 IN = 500 FT when printed at original size of 11x17


SITE DATA

- Project Area
- Existing Structure
- Proposed Structure
- Existing Construction Entrance
- Temporary Construction Entrance
- Preferred Access, Existing Paved
- Preferred Access, Existing Gravel
- Preferred Access, Existing Unimproved
- Preferred Access, No Existing
- Alternate Access
- Approximate Pull Pad Location
- Approximate Stream Limits
- Approximate Wetland Limits
- Approximate Jurisdictional Ditch Limits
- Approximate Open Water Limits
- Columbia Gas Line
- Slopes 12% or Greater
- Existing 2 FT Contour
- Parcel Boundary

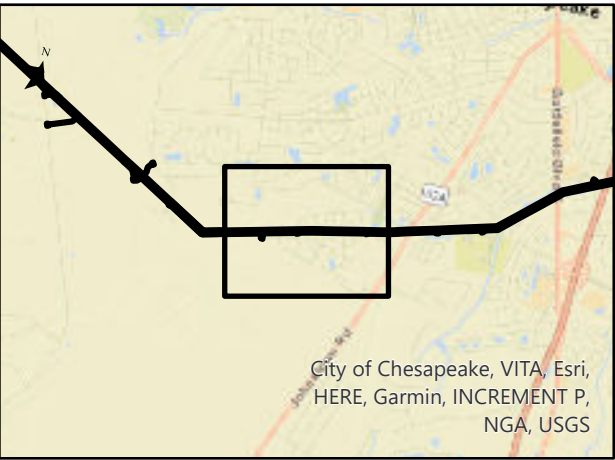

Virginia Geographic Information Network (VGIN)



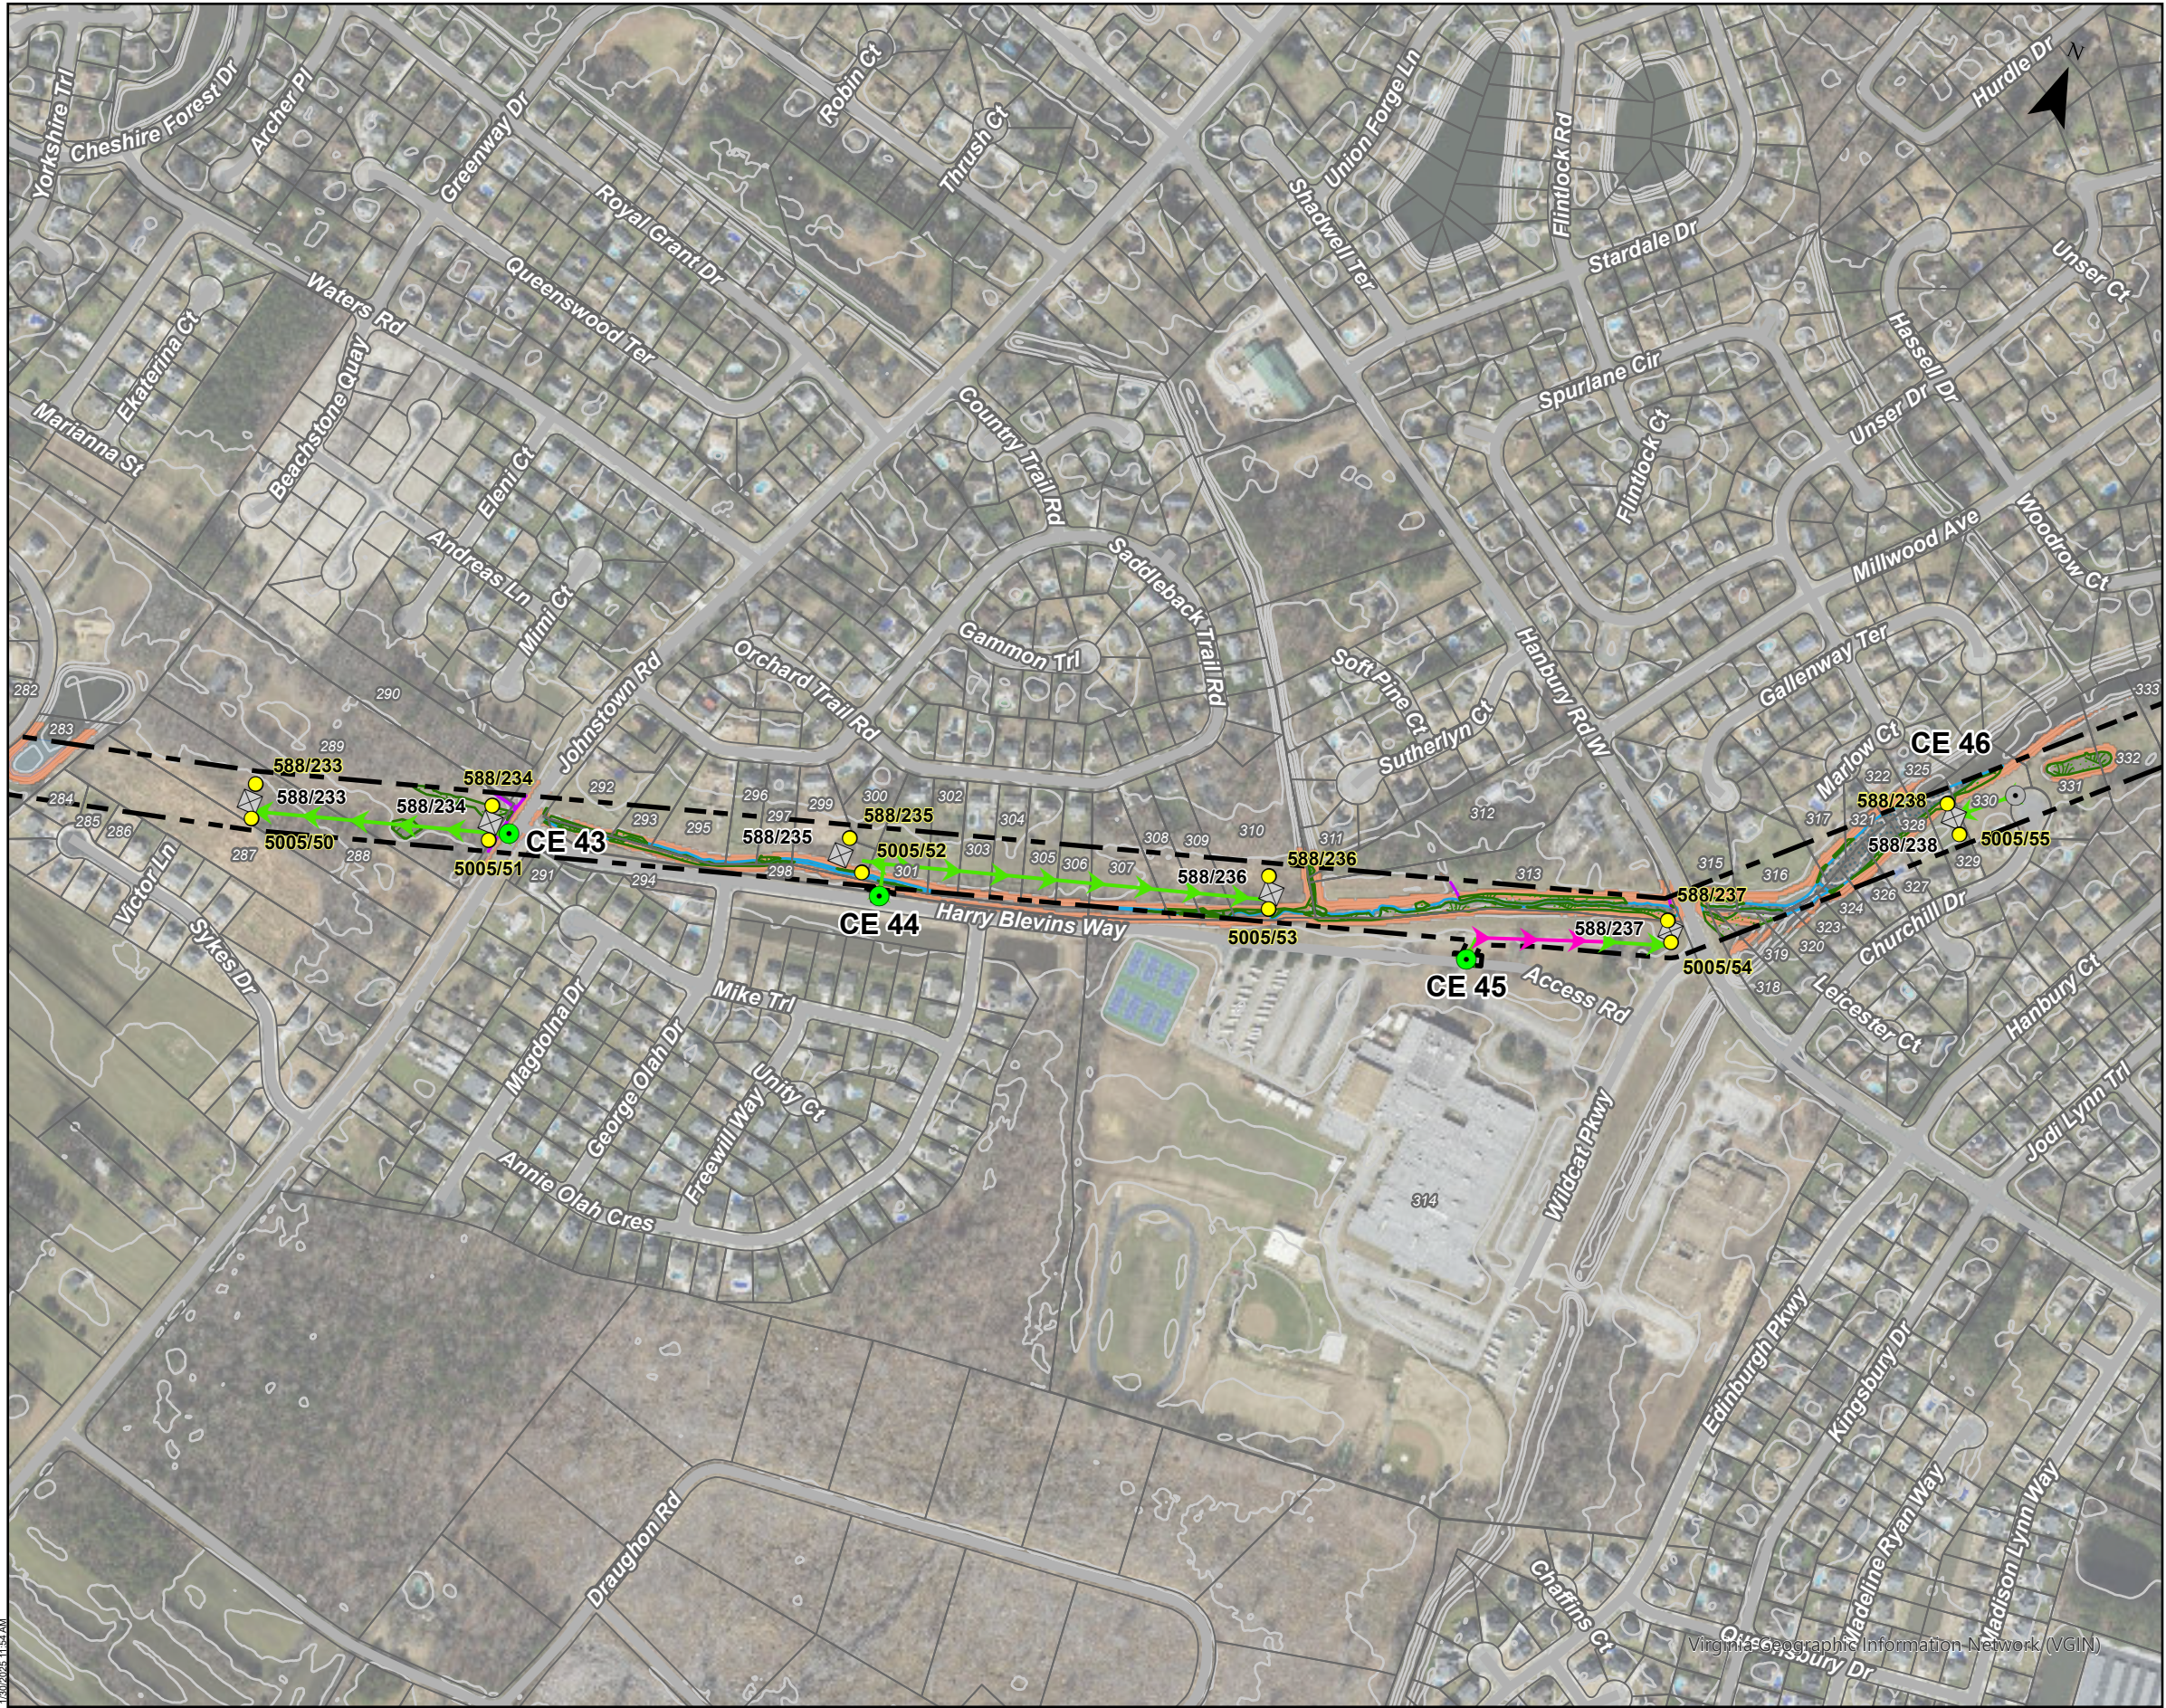

CONSTRUCTION ACCESS MAP

Fentress - Yadkin 500 kV Transmission Line Project

City of Chesapeake, Virginia

Client:
Dominion Energy Virginia


DRAFT

C2 Env Project:	Prepared By:	Date:
0326	JRC	01/28/25

0 250 500 1,000 Feet
Scale is 1 IN = 500 FT when printed at original size of 11x17


SITE DATA

- Project Area
- Existing Structure
- Proposed Structure
- Existing Construction Entrance
- Temporary Construction Entrance
- Preferred Access, Existing Paved
- Preferred Access, Existing Gravel
- Preferred Access, Existing Unimproved
- Preferred Access, No Existing
- Alternate Access
- Approximate Pull Pad Location
- Approximate Stream Limits
- Approximate Wetland Limits
- Approximate Jurisdictional Ditch Limits
- Approximate Open Water Limits
- Columbia Gas Line
- Slopes 12% or Greater
- Existing 2 FT Contour
- Parcel Boundary

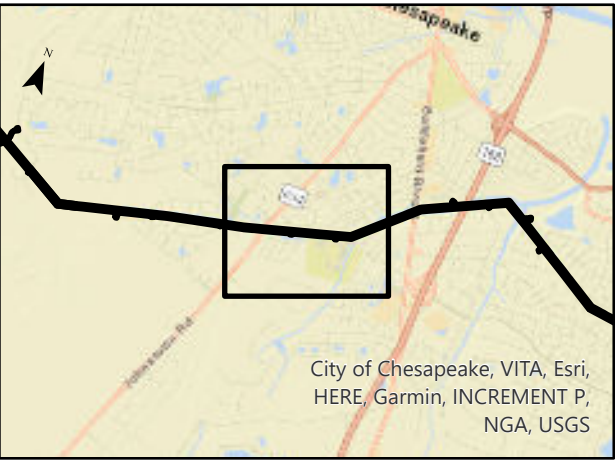

City of Chesapeake, VITA, Esri,
HERE, Garmin, INCREMENT P,
NGA, USGS



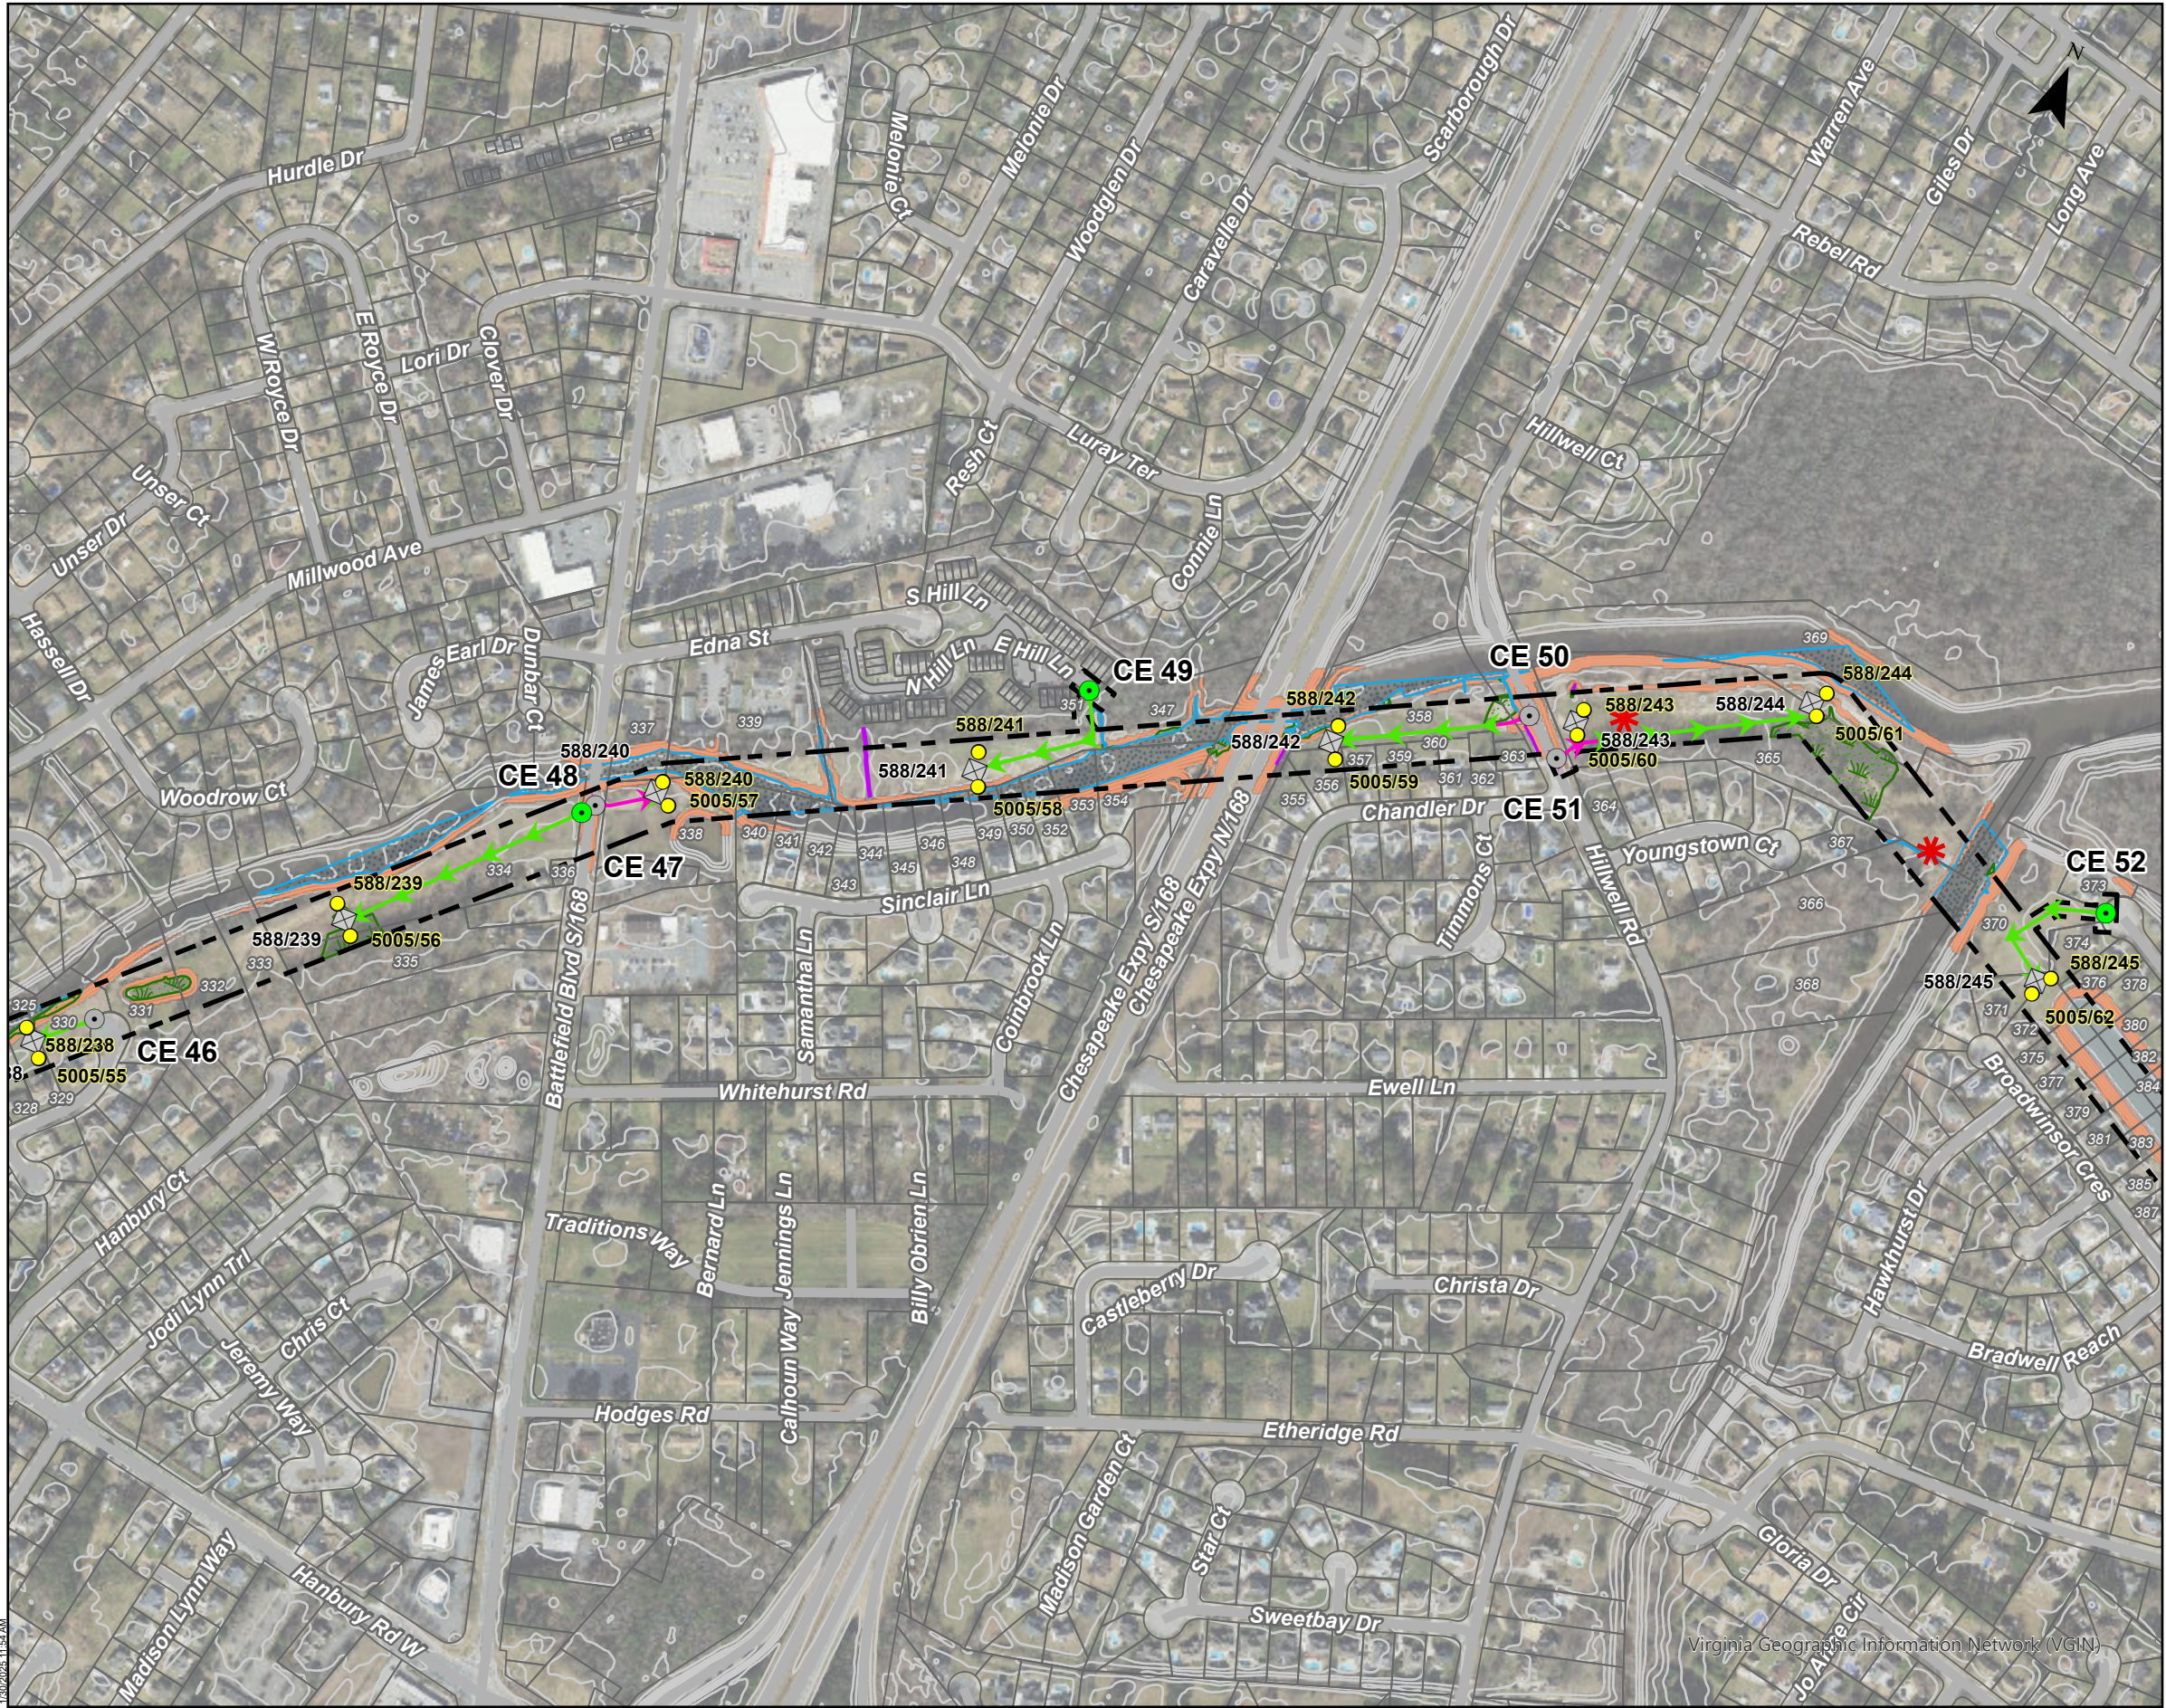

CONSTRUCTION ACCESS MAP

Fentress - Yadkin 500 kV Transmission Line Project

City of Chesapeake, Virginia

Client:
Dominion Energy Virginia


DRAFT


C2 Env Project: 0326 Prepared By: JRC Date: 01/28/25

0 250 500 1,000 Feet
Scale is 1 IN = 500 FT when printed at original size of 11x17

SITE DATA

- Project Area
- Existing Structure
- Proposed Structure
- Existing Construction Entrance
- Temporary Construction Entrance
- Preferred Access, Existing Paved
- Preferred Access, Existing Gravel
- Preferred Access, Existing Unimproved
- Preferred Access, No Existing
- Alternate Access
- Approximate Pull Pad Location
- Approximate Stream Limits
- Approximate Wetland Limits
- Approximate Jurisdictional Ditch Limits
- Approximate Open Water Limits
- Columbia Gas Line
- Slopes 12% or Greater
- Existing 2 FT Contour
- Parcel Boundary

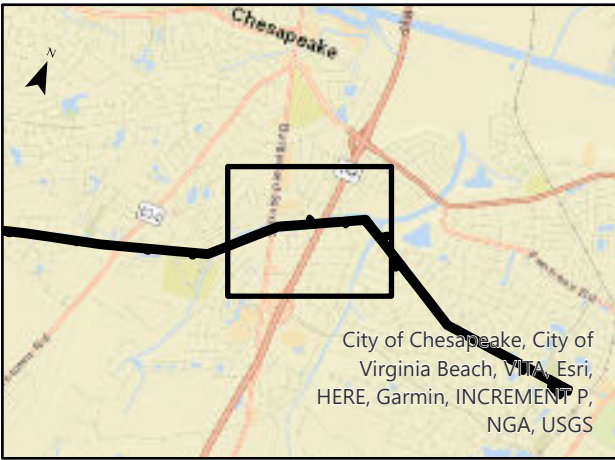

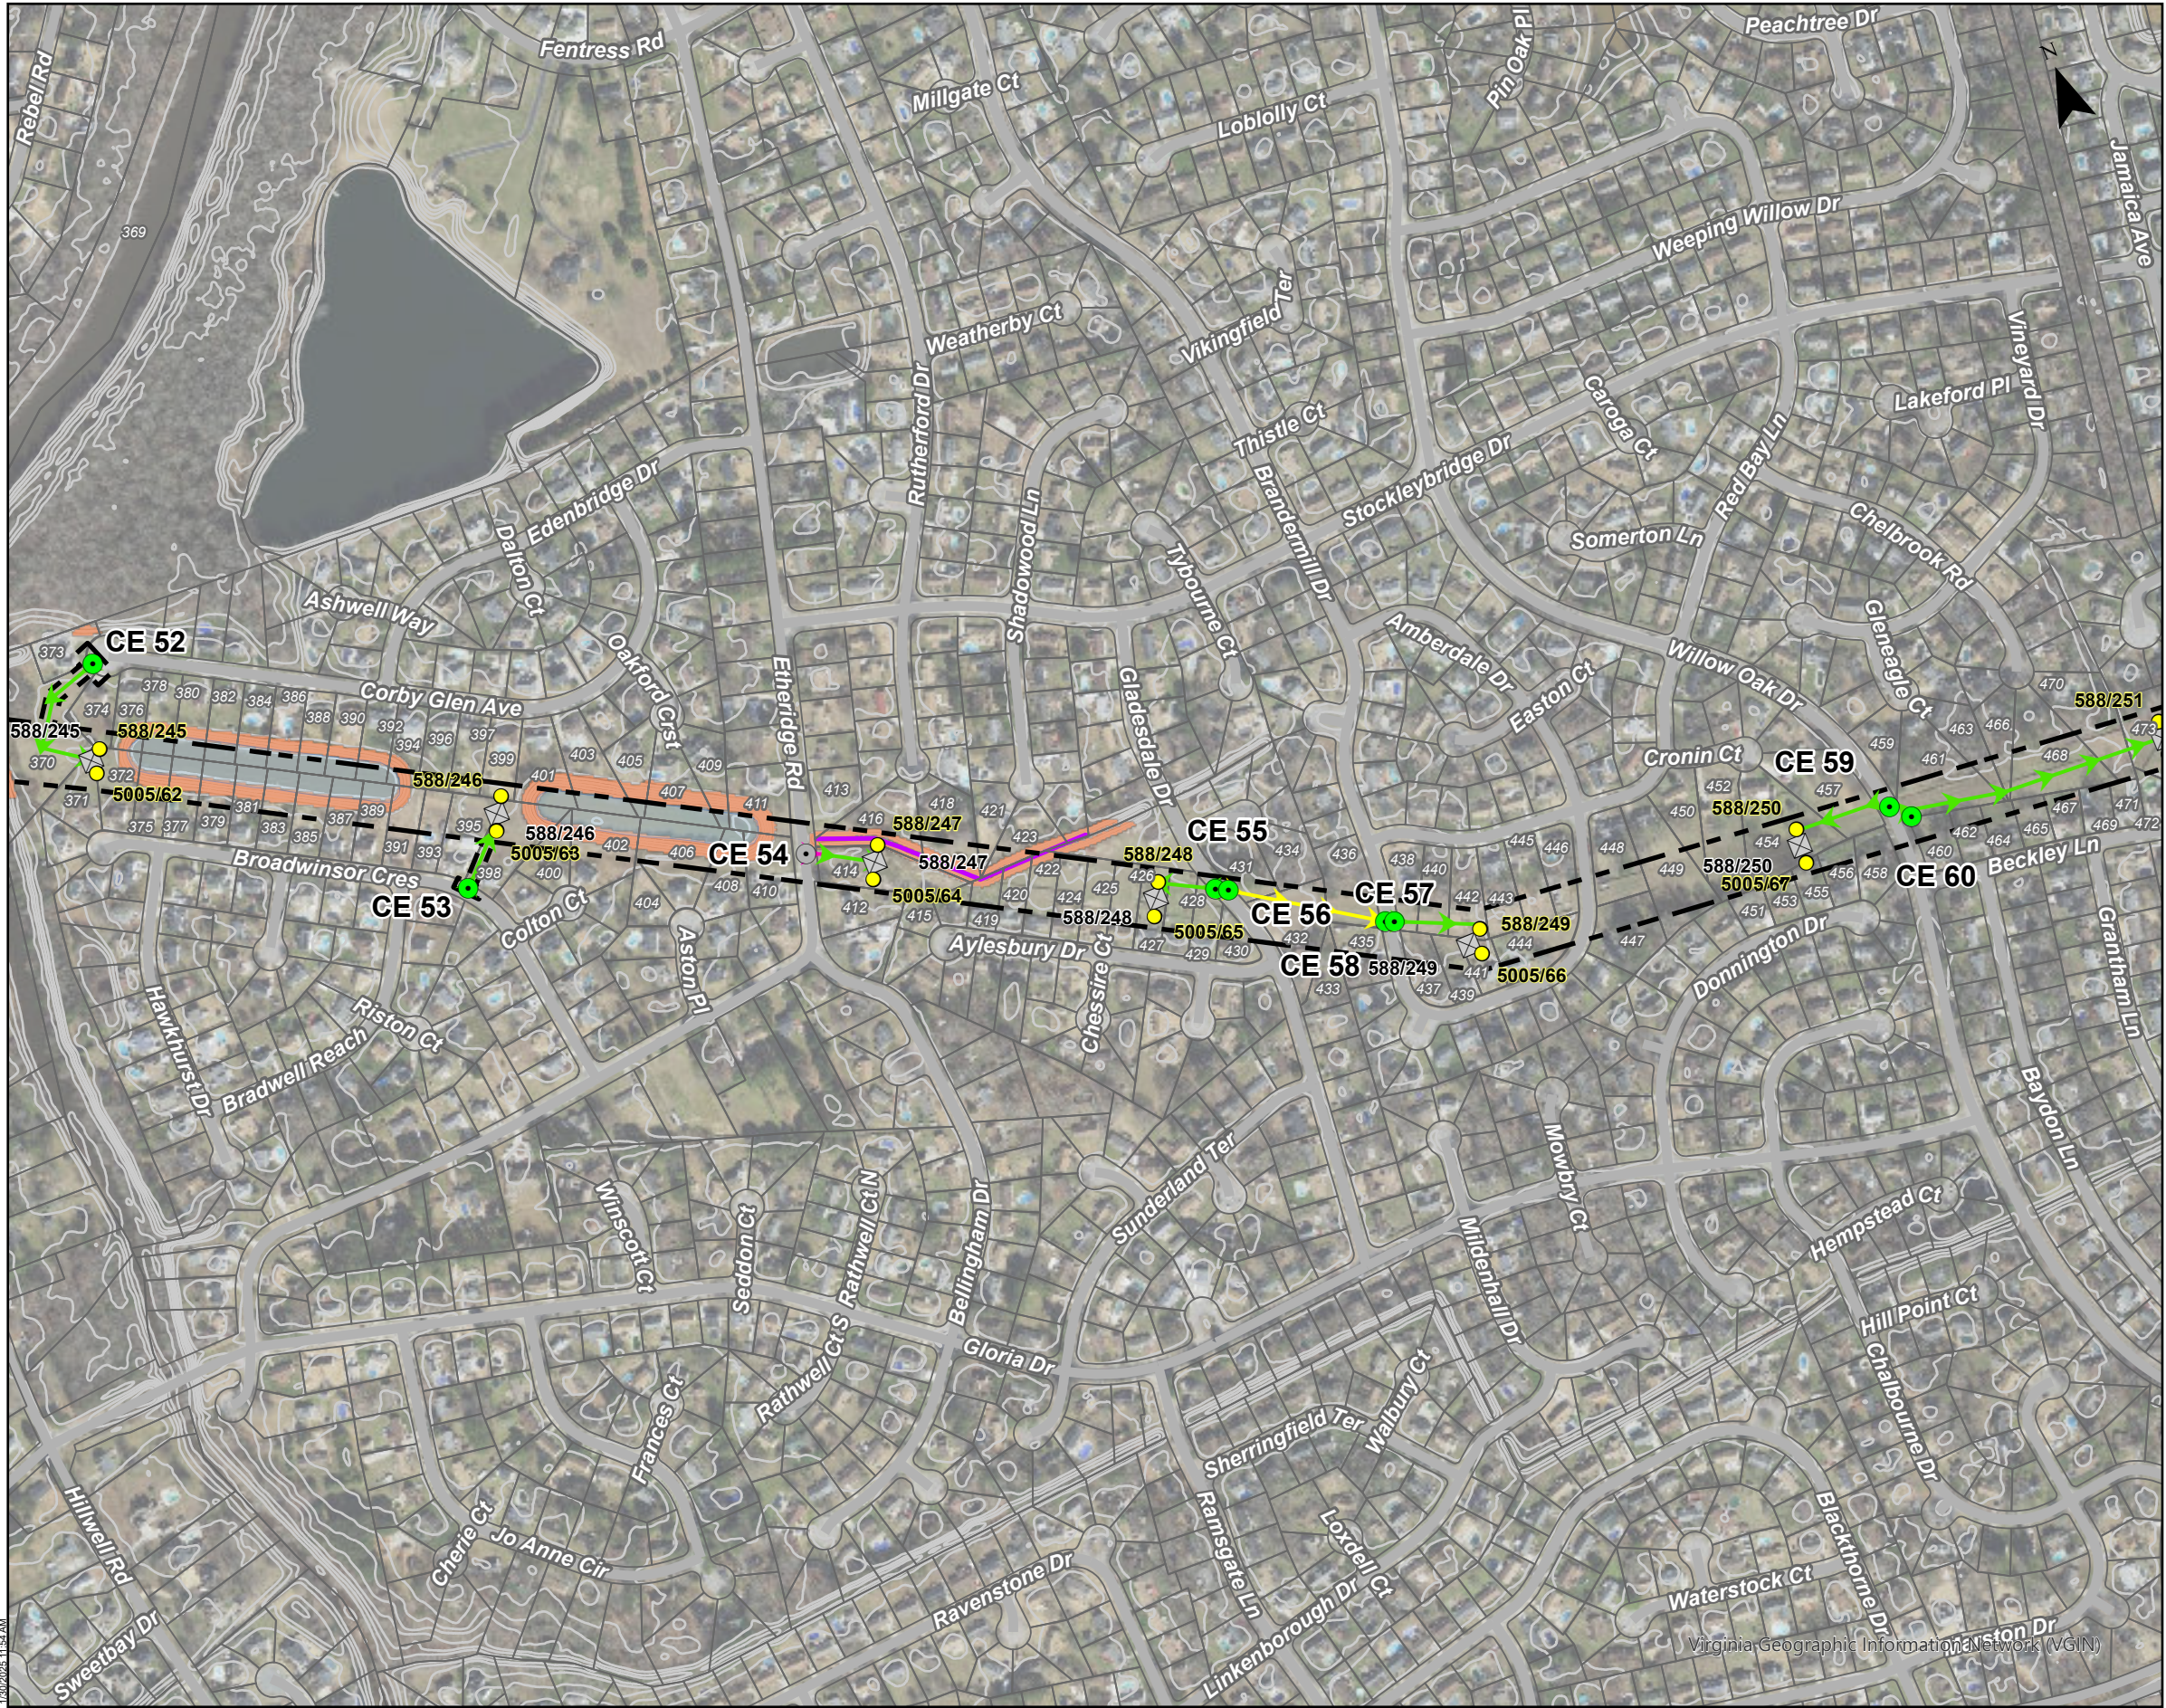

CONSTRUCTION ACCESS MAP

Fentress - Yadkin 500 kV Transmission Line Project

City of Chesapeake, Virginia

Client:
Dominion Energy Virginia


DRAFT

C2 Env Project:	Prepared By:	Date:
0326	JRC	01/28/25

0 250 500 1,000 Feet
Scale is 1 IN = 500 FT when printed at original size of 11x17


SITE DATA

- Project Area
- Existing Structure
- Proposed Structure
- Existing Construction Entrance
- Temporary Construction Entrance
- Preferred Access, Existing Paved
- Preferred Access, Existing Gravel
- Preferred Access, Existing Unimproved
- Preferred Access, No Existing
- Alternate Access
- Approximate Pull Pad Location
- Approximate Stream Limits
- Approximate Wetland Limits
- Approximate Jurisdictional Ditch Limits
- Approximate Open Water Limits
- Columbia Gas Line
- Slopes 12% or Greater
- Existing 2 FT Contour
- Parcel Boundary

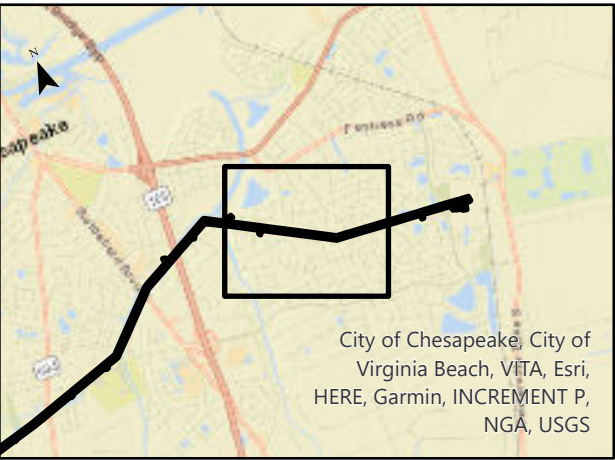

City of Chesapeake, City of
Virginia Beach, VITA, Esri,
HERE, Garmin, INCREMENT P,
NGA, USGS



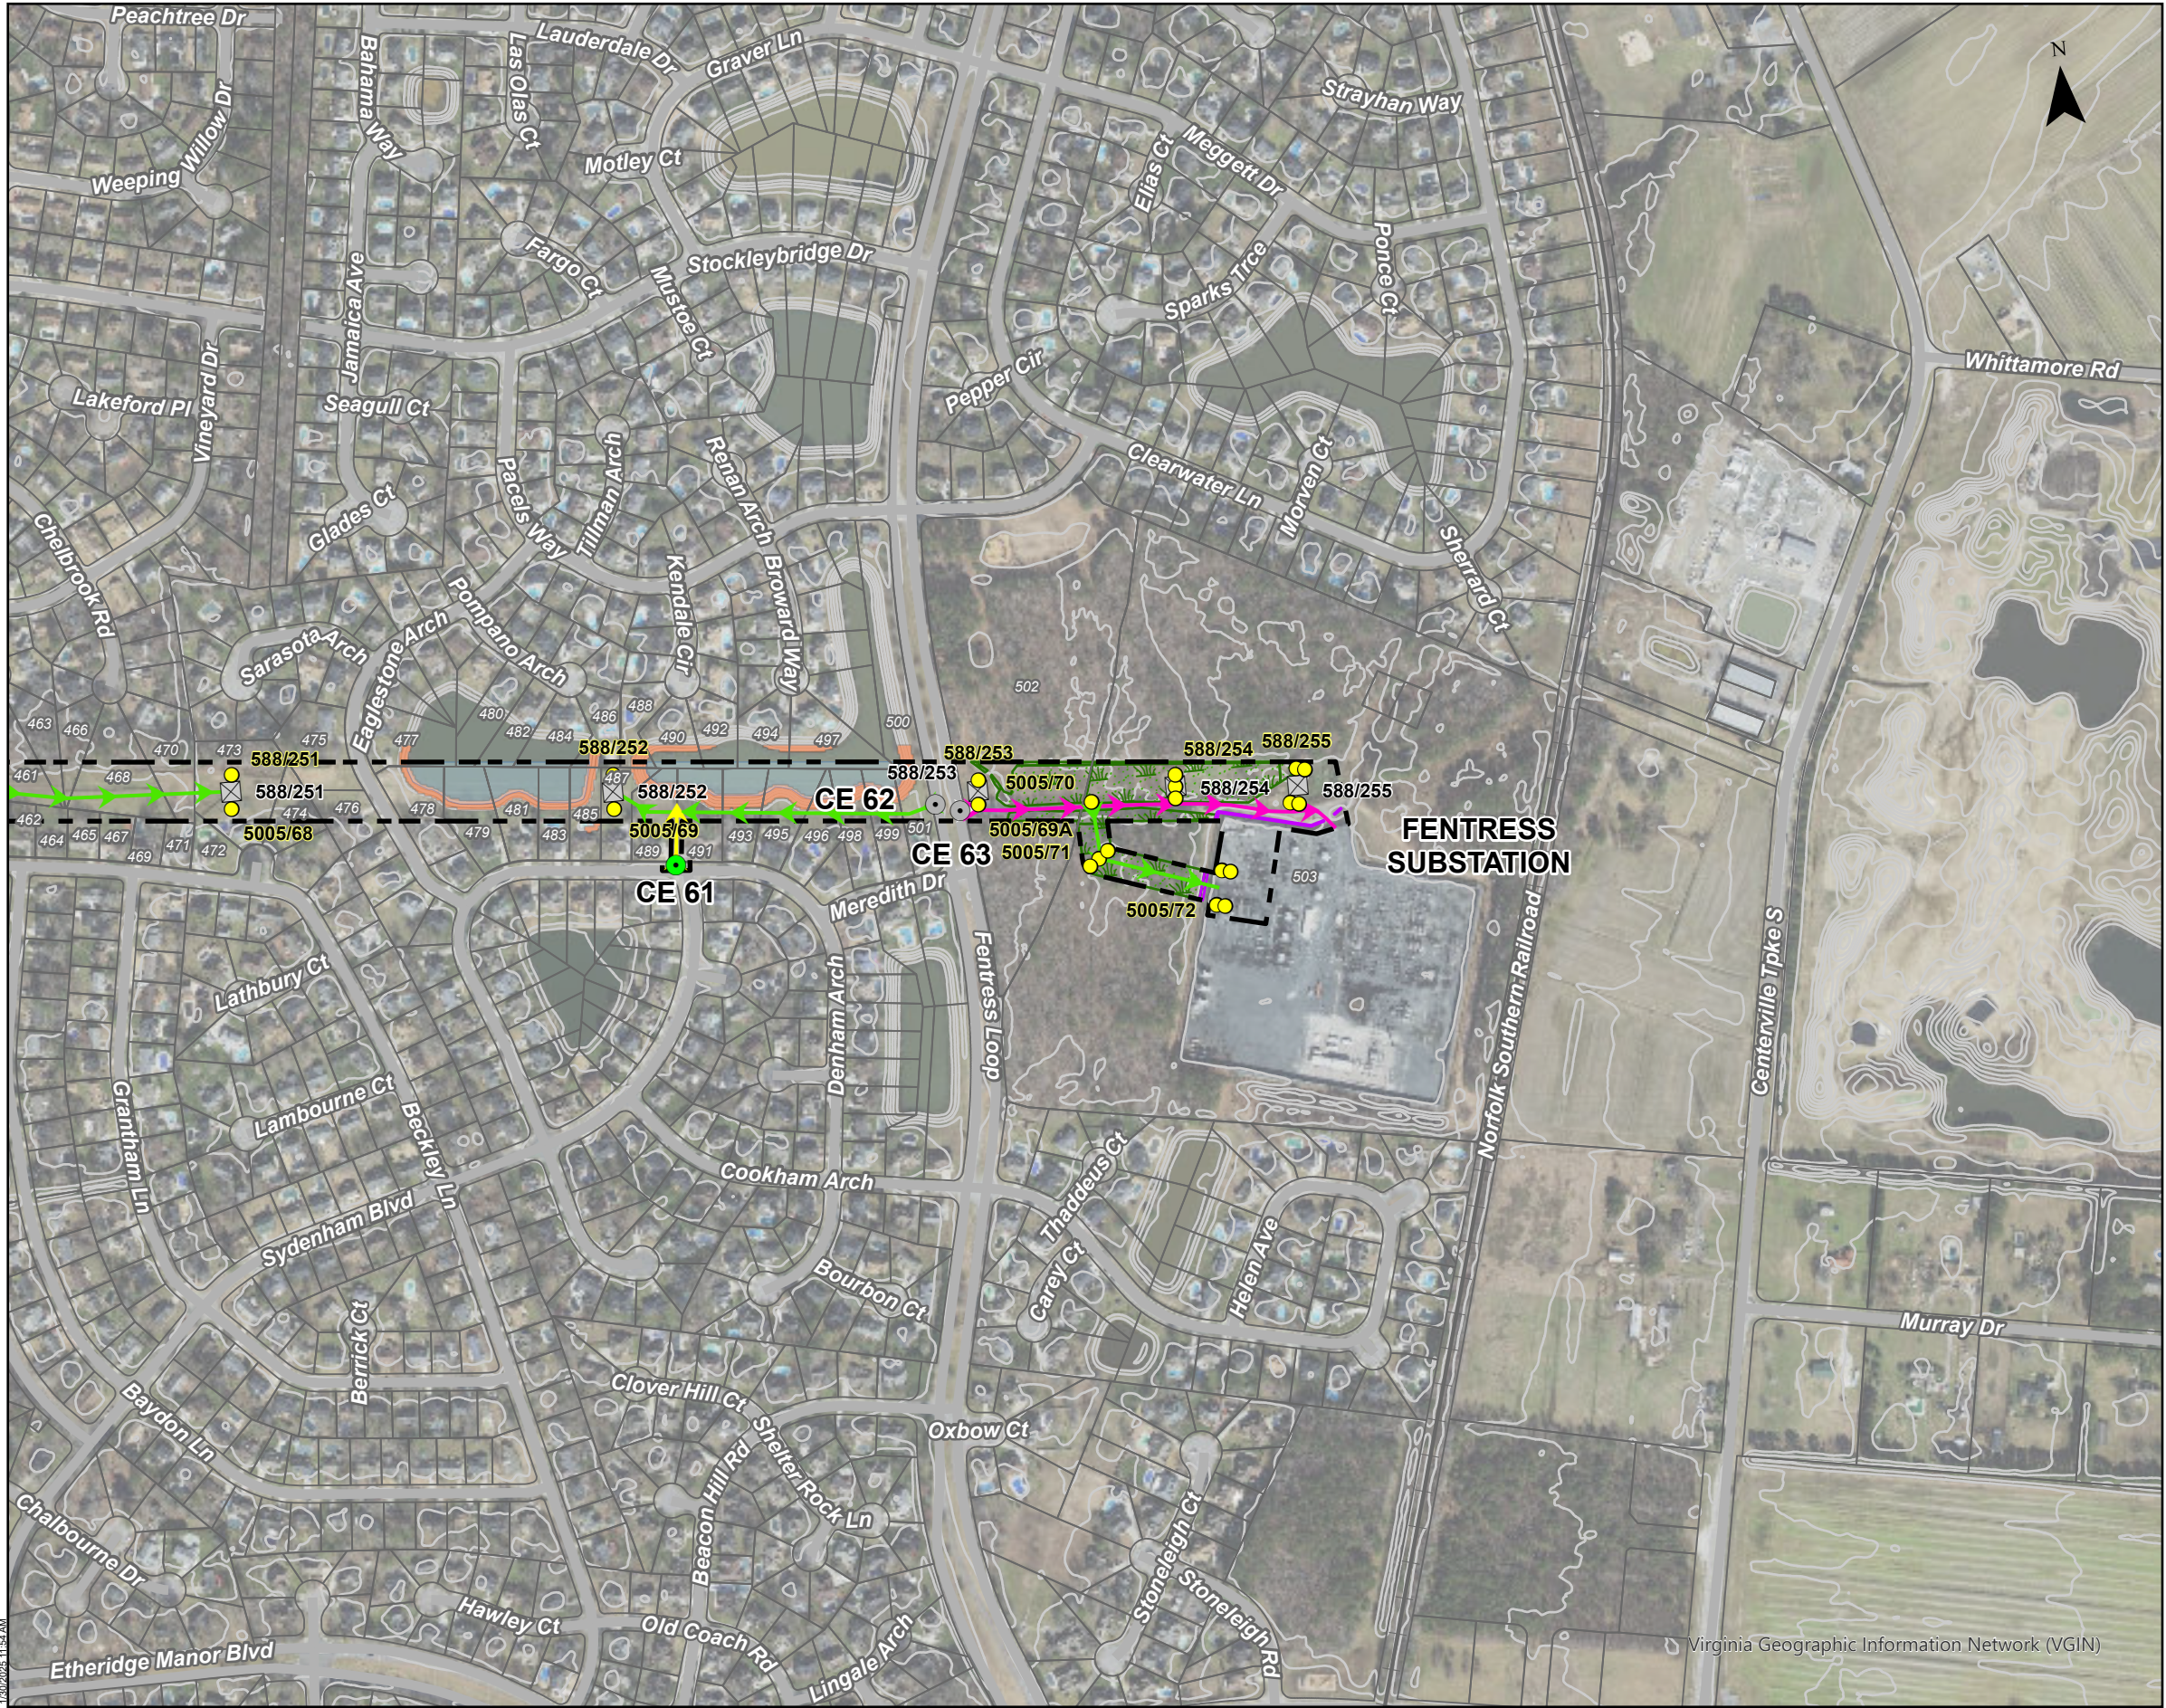

CONSTRUCTION ACCESS MAP

Fentress - Yadkin 500 kV Transmission Line Project

City of Chesapeake, Virginia

Client:
Dominion Energy Virginia


DRAFT

C2 Env Project: 0326 Prepared By: JRC Date: 01/28/25

0 250 500 1,000 Feet
Scale is 1 IN = 500 FT when printed at original size of 11x17

SITE DATA

- Project Area
- Existing Structure
- Proposed Structure
- Existing Construction Entrance
- Temporary Construction Entrance
- Preferred Access, Existing Paved
- Preferred Access, Existing Gravel
- Preferred Access, Existing Unimproved
- Preferred Access, No Existing
- Alternate Access
- Approximate Pull Pad Location
- Approximate Stream Limits
- Approximate Wetland Limits
- Approximate Jurisdictional Ditch Limits
- Approximate Open Water Limits
- Columbia Gas Line
- Slopes 12% or Greater
- Existing 2 FT Contour
- Parcel Boundary

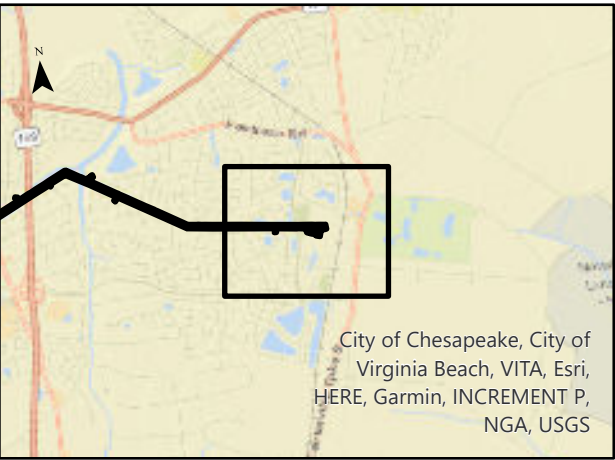

City of Chesapeake, City of
Virginia Beach, VITA, Esri,
HERE, Garmin, INCREMENT P,
NGA, USGS

