


SYTIME\$

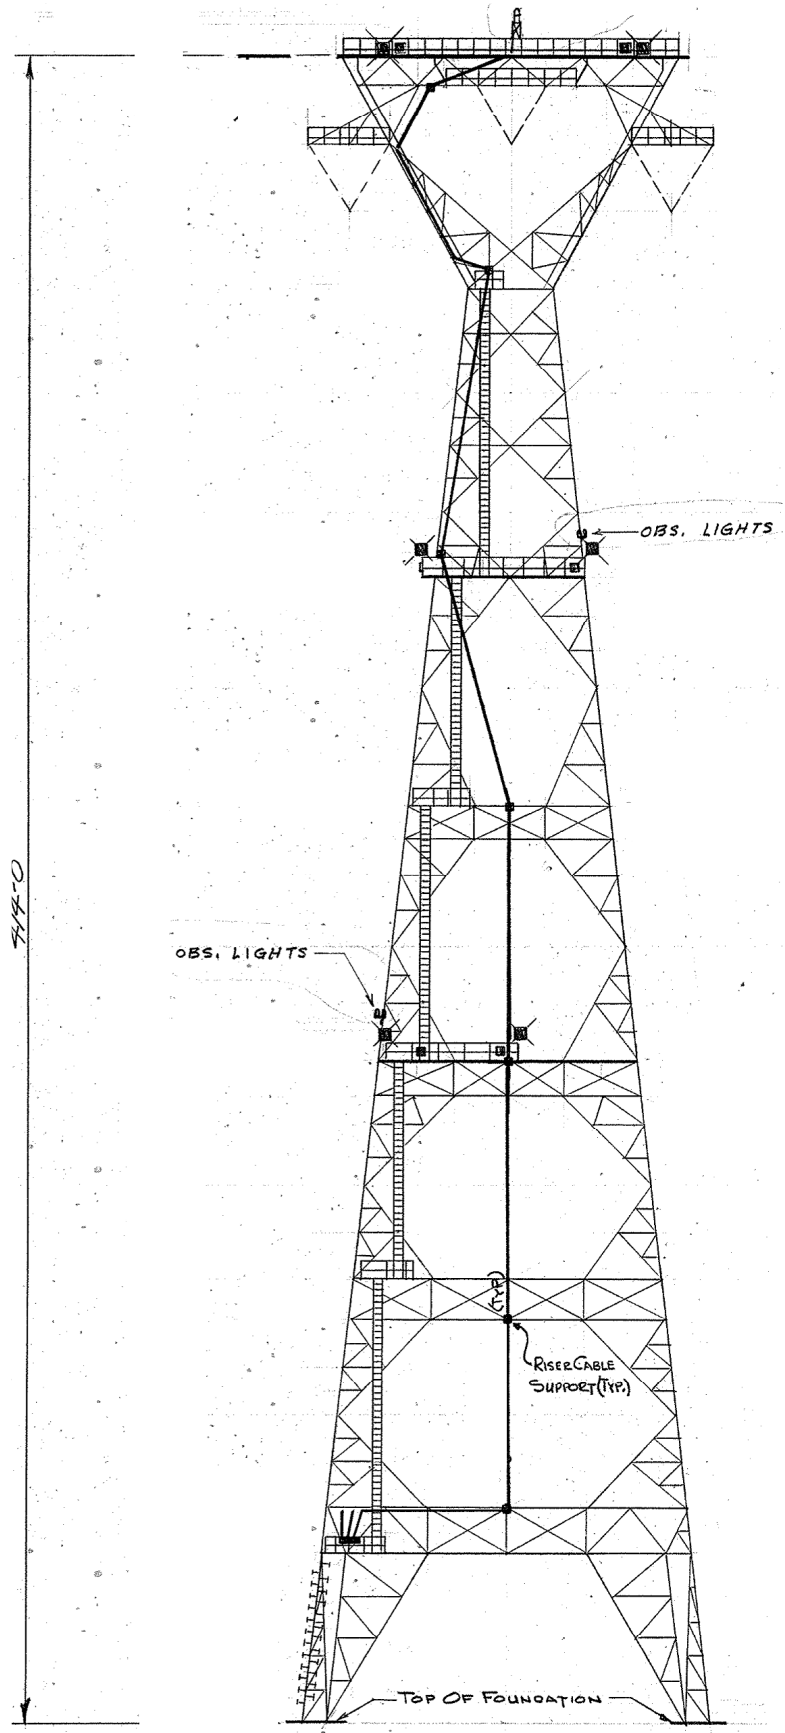

DESIGN SPEC\$

Transmission Construction

**500kV Wilcox Wharf - Windmill Point Rebuild Project
EXISTING 5RCT CORTEN TOWER LAYOUT**



Dominion
701 E. Cary Street
Richmond, VA 23219

	DRAWN	CHECKED	APPROVED	DATE	DRAWING NO.
ORIGINAL					
REVISION					CAD NO.

TESBORD1