


STRUCTURES


Existing Right of Way Rebuild

Existing

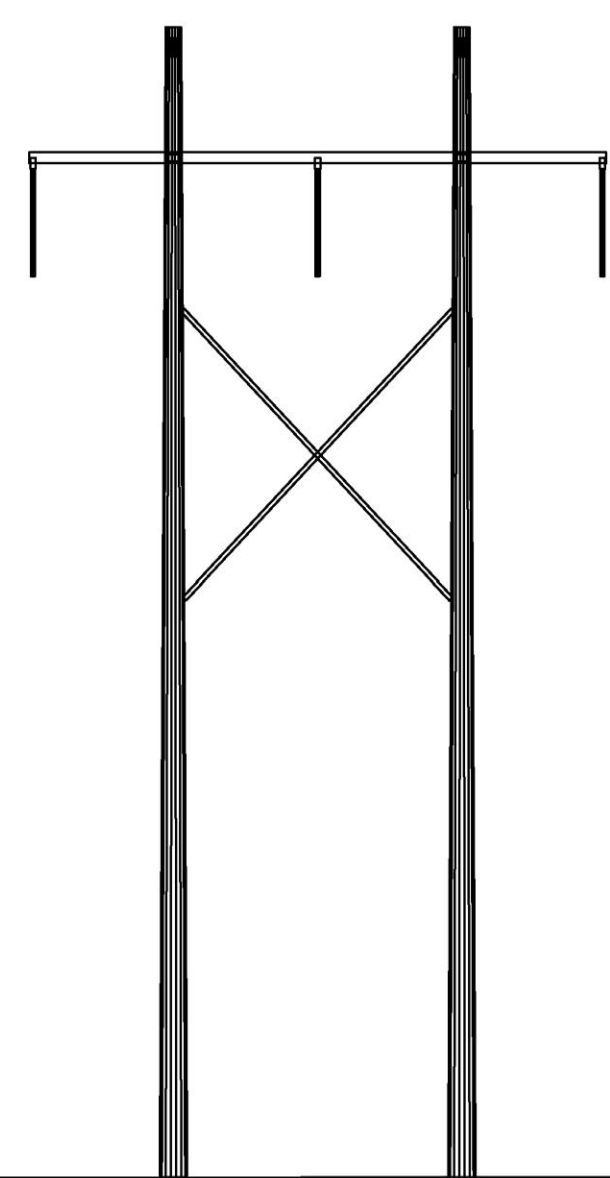

Wood or Steel H Frame
Approximate average height
ranges from 50' to 69'.
Width at base 15 feet
70 -100 foot Right of Way

Proposed

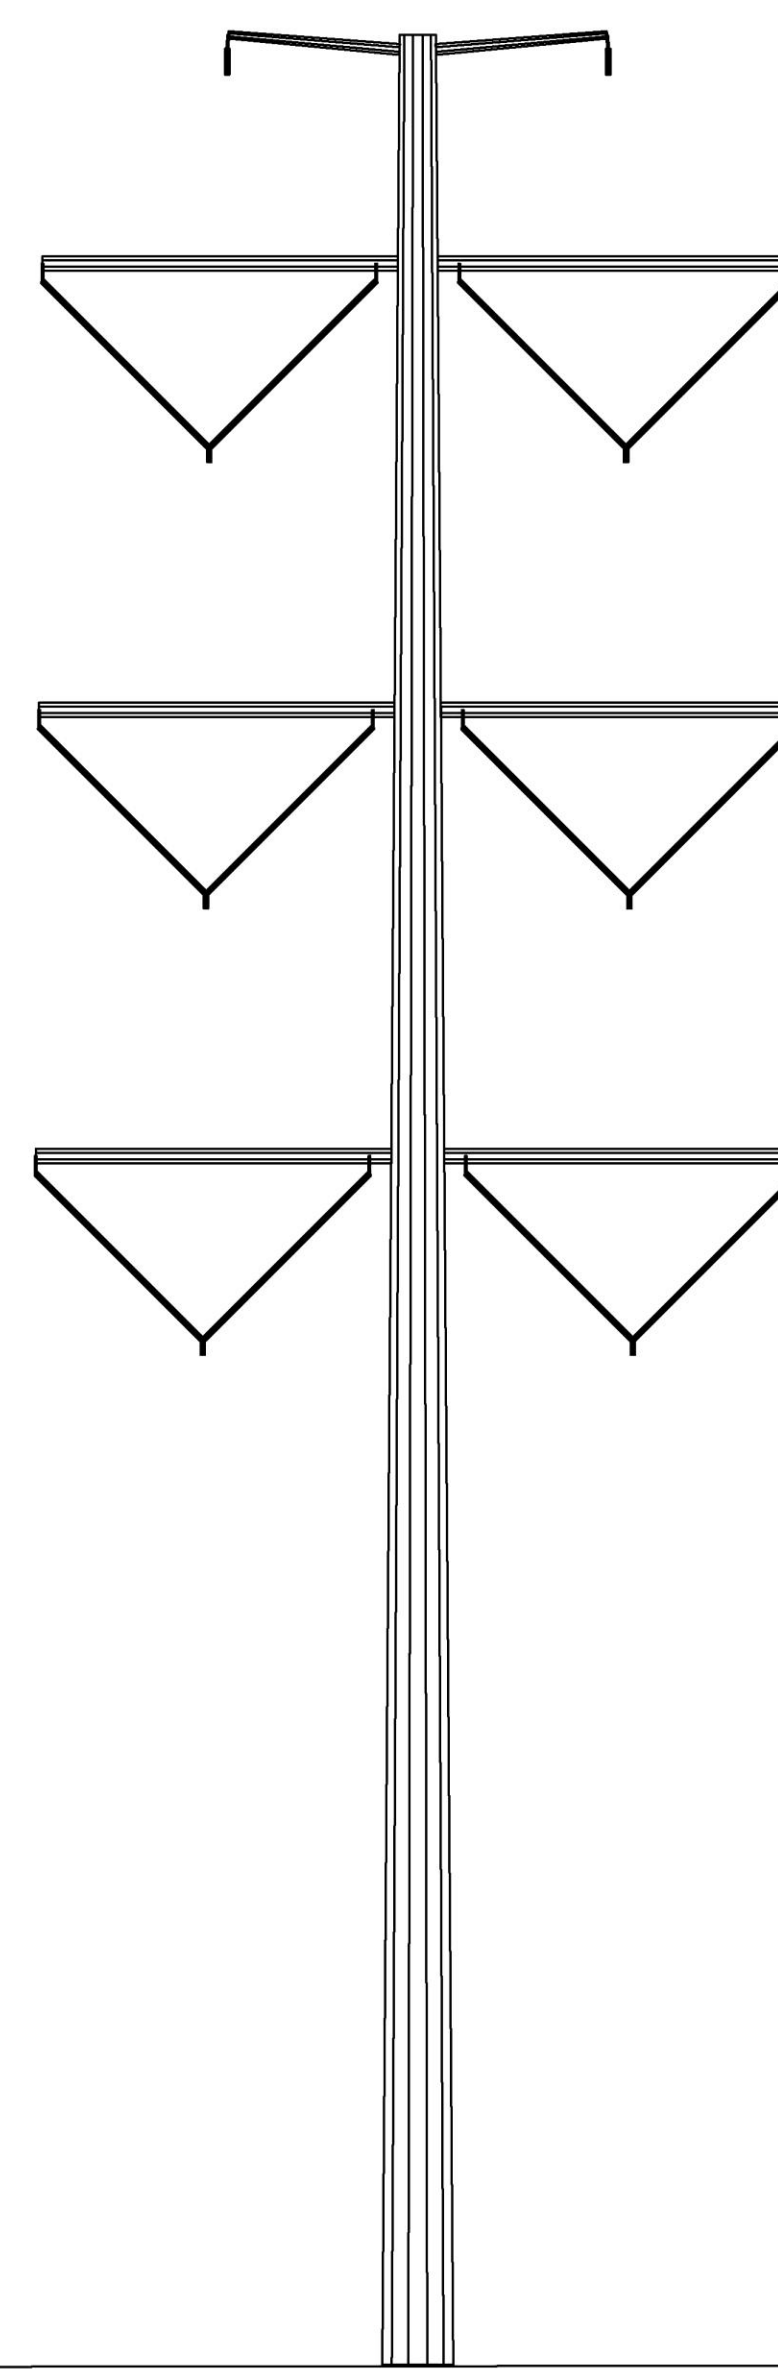

Steel Monopole
Approximate average height
ranges from 103' to 107'.
Width at base 4 feet
100 foot Right of Way

*Conceptual – for illustrative purposes only.
Average height; actual structure height will vary.
Actual monopole structure type may vary.*