



IDYLWOOD SUBSTATION - EAST ELEVATION

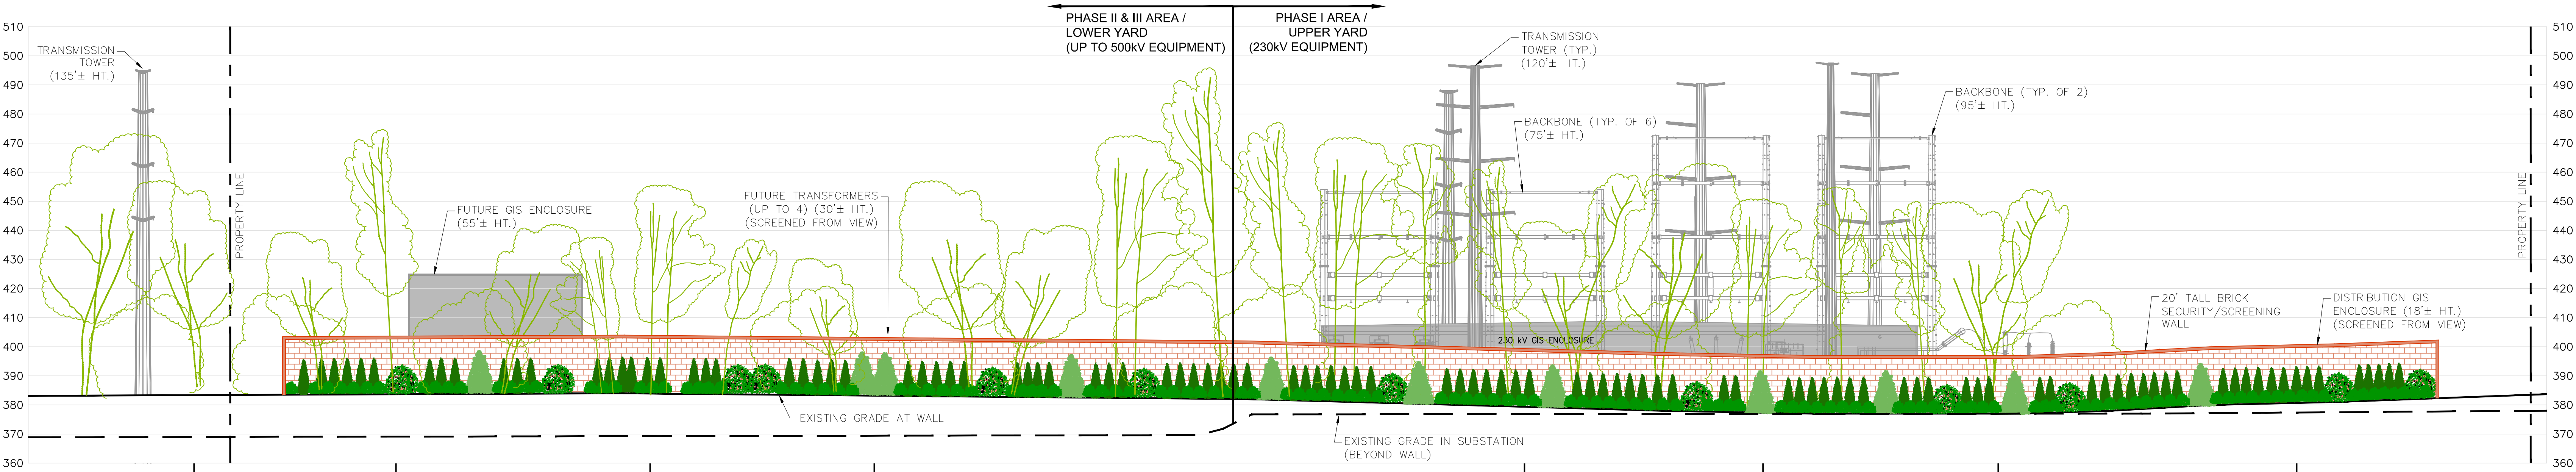

2568/2564 HOLLY MANOR DRIVE

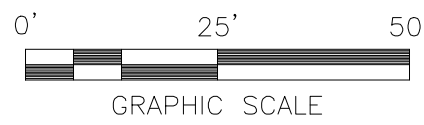

2562 HOLLY MANOR DRIVE



2554/2552 HOLLY MANOR DRIVE



2550 HOLLY MANOR DRIVE



2564/2562 HOLLY MANOR DRIVE



2560/2558 HOLLY MANOR DRIVE



2552/2550 HOLLY MANOR DRIVE



**HOLLY MANOR DRIVE/
SHREVE RD INTERSECTION**