


CAROLINE

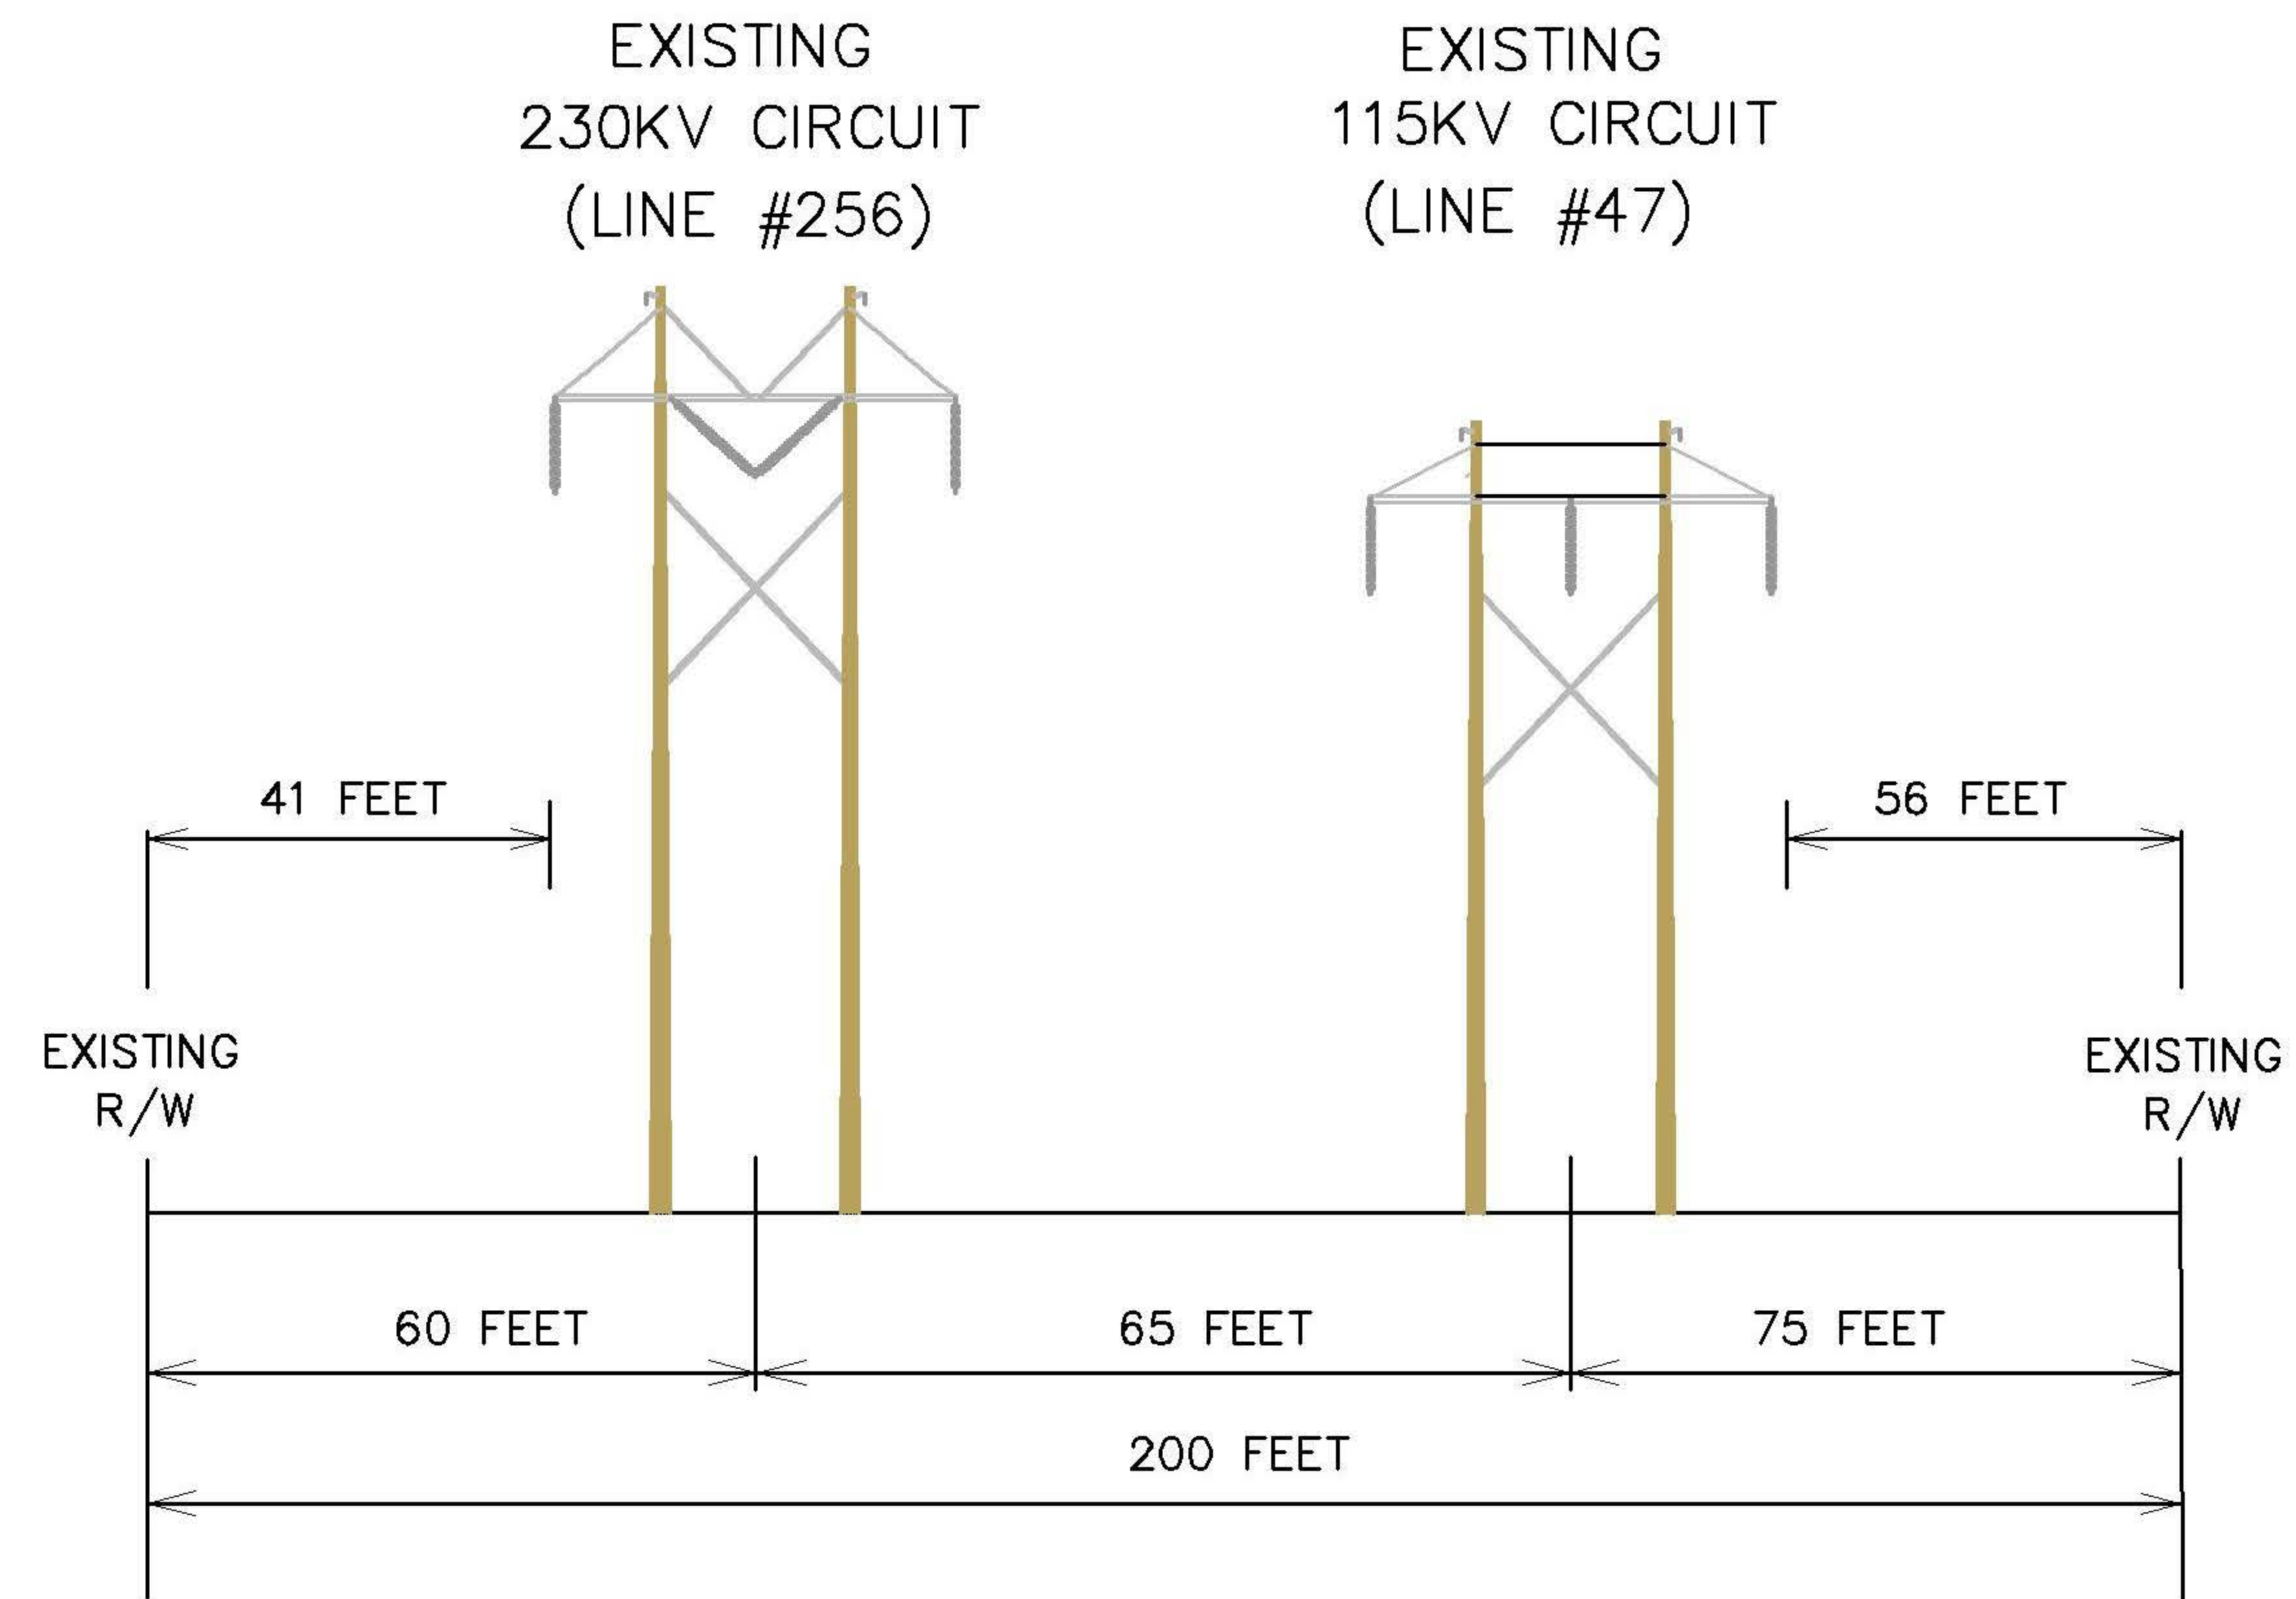


EXISTING CONFIGURATION

TYPICAL RIGHT OF WAY LOOKING TOWARD FREDERICKSBURG SUBSTATION

TYPE OF STRUCTURE:	WOOD H-FRAME
FOUNDATION :	DIRECT BURIED
APPROXIMATE AVERAGE HEIGHT:	62 FEET
WIDTH AT CROSSARM:	38 FEET
WIDTH AT BASE:	18 FEET
APPROX. AVERAGE SPAN LENGTH:	630 FEET
CONDUCTOR TYPE:	1-795 ACSR
RIGHT OF WAY WIDTH:	200 FEET
APPROXIMATE LENGTH OF LINE :	19.2 MILES

CAROLINE

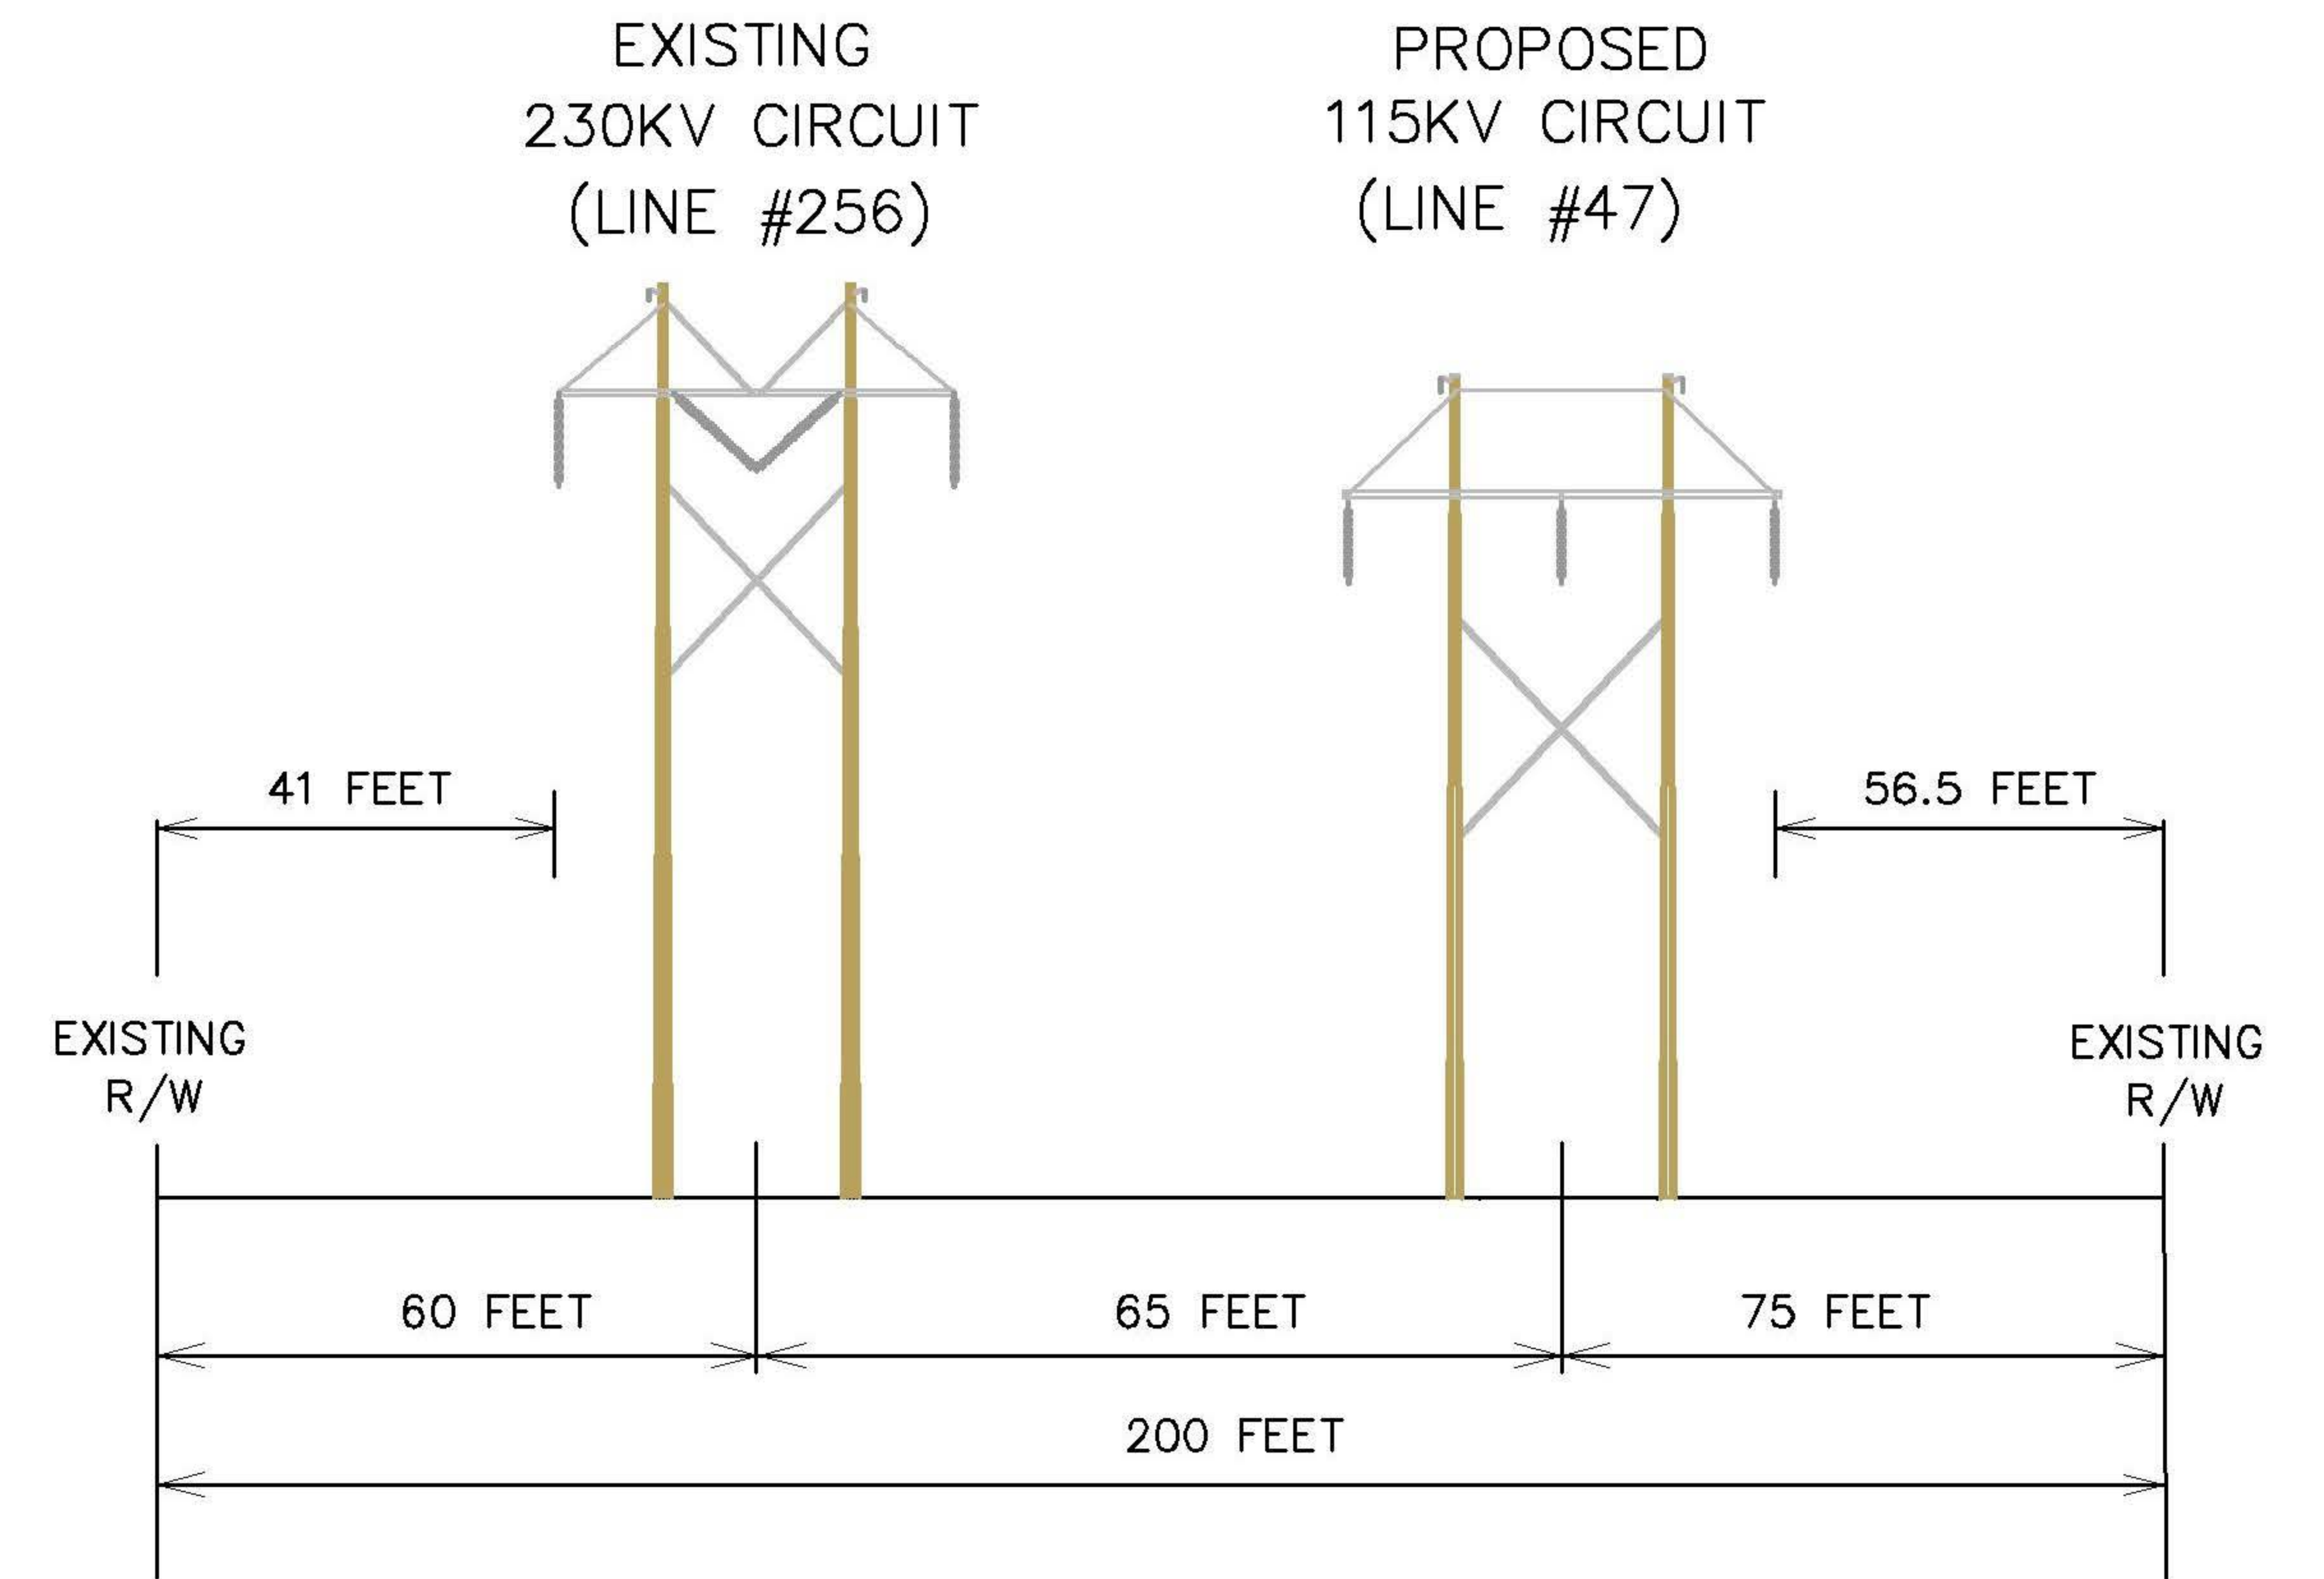

PROPOSED CONFIGURATION

TYPICAL RIGHT OF WAY LOOKING TOWARD FREDERICKSBURG SUBSTATION

TYPE OF STRUCTURE:	STEEL H-FRAME
FOUNDATION :	DIRECT BURIED
APPROXIMATE AVERAGE HEIGHT:	66 FEET
WIDTH AT CROSSARM:	37 FEET
WIDTH AT BASE:	18 FEET
APPROX. AVERAGE SPAN LENGTH:	630 FEET
CONDUCTOR TYPE:	1-1033.5 ACSR
RIGHT OF WAY WIDTH:	200 FEET
APPROXIMATE LENGTH OF LINE :	19.2 MILES